




**ELEVATION 1**  
SCALE 1:50

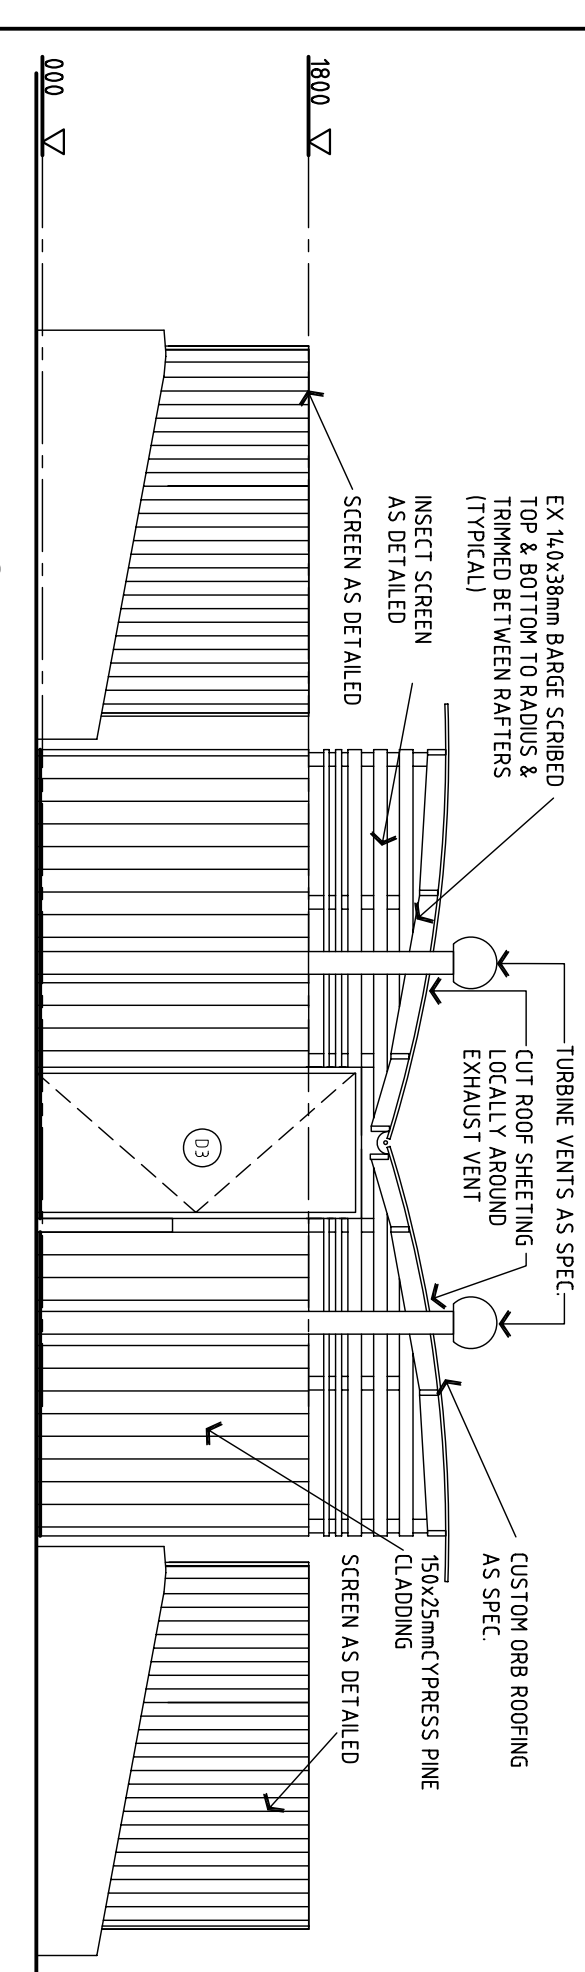


**ELEVATION 2**  
SCALE 1:50

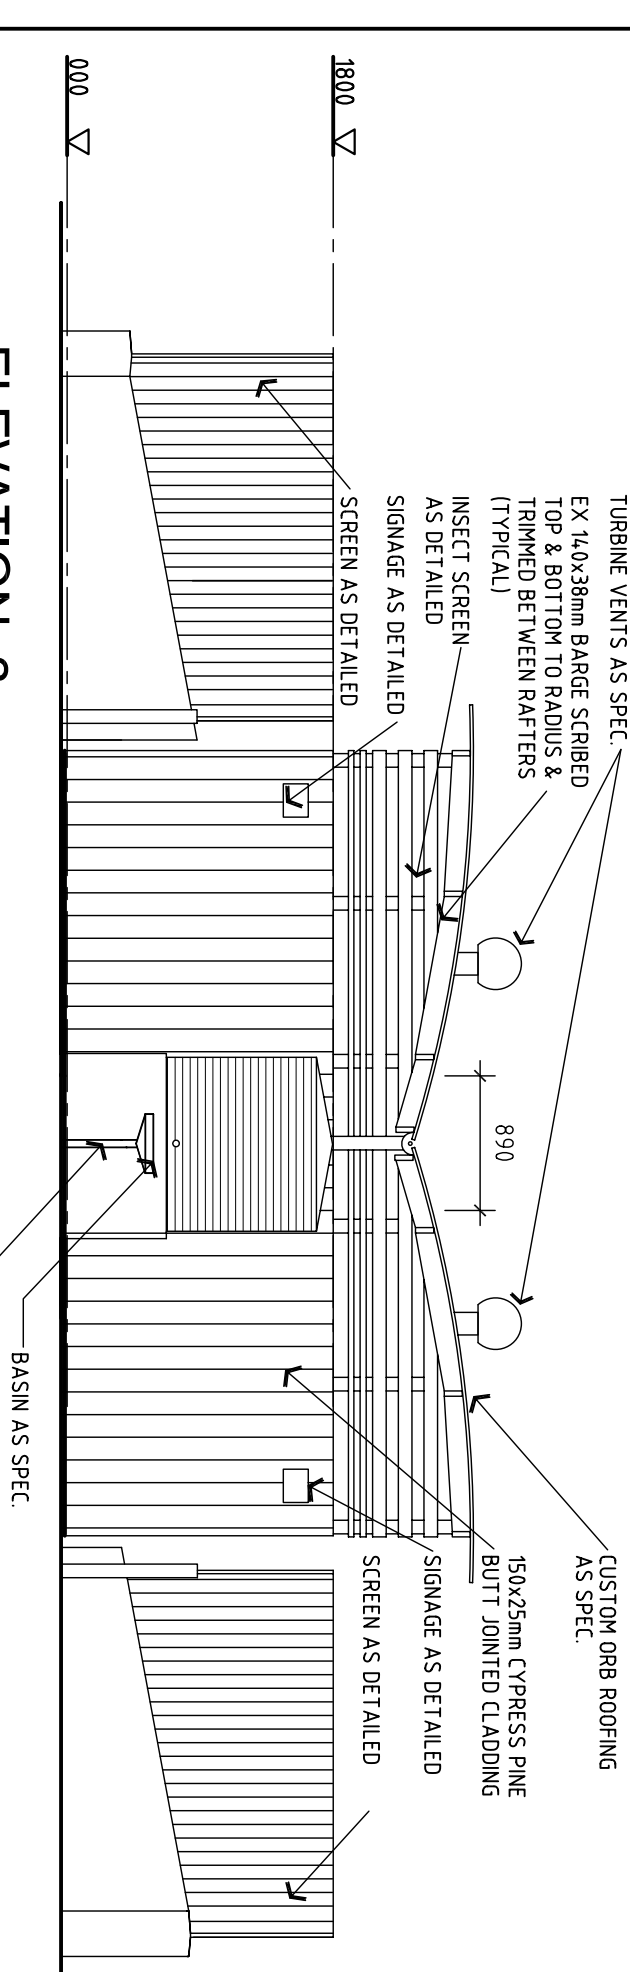


**ELEVATION 3**  
SCALE 1:50

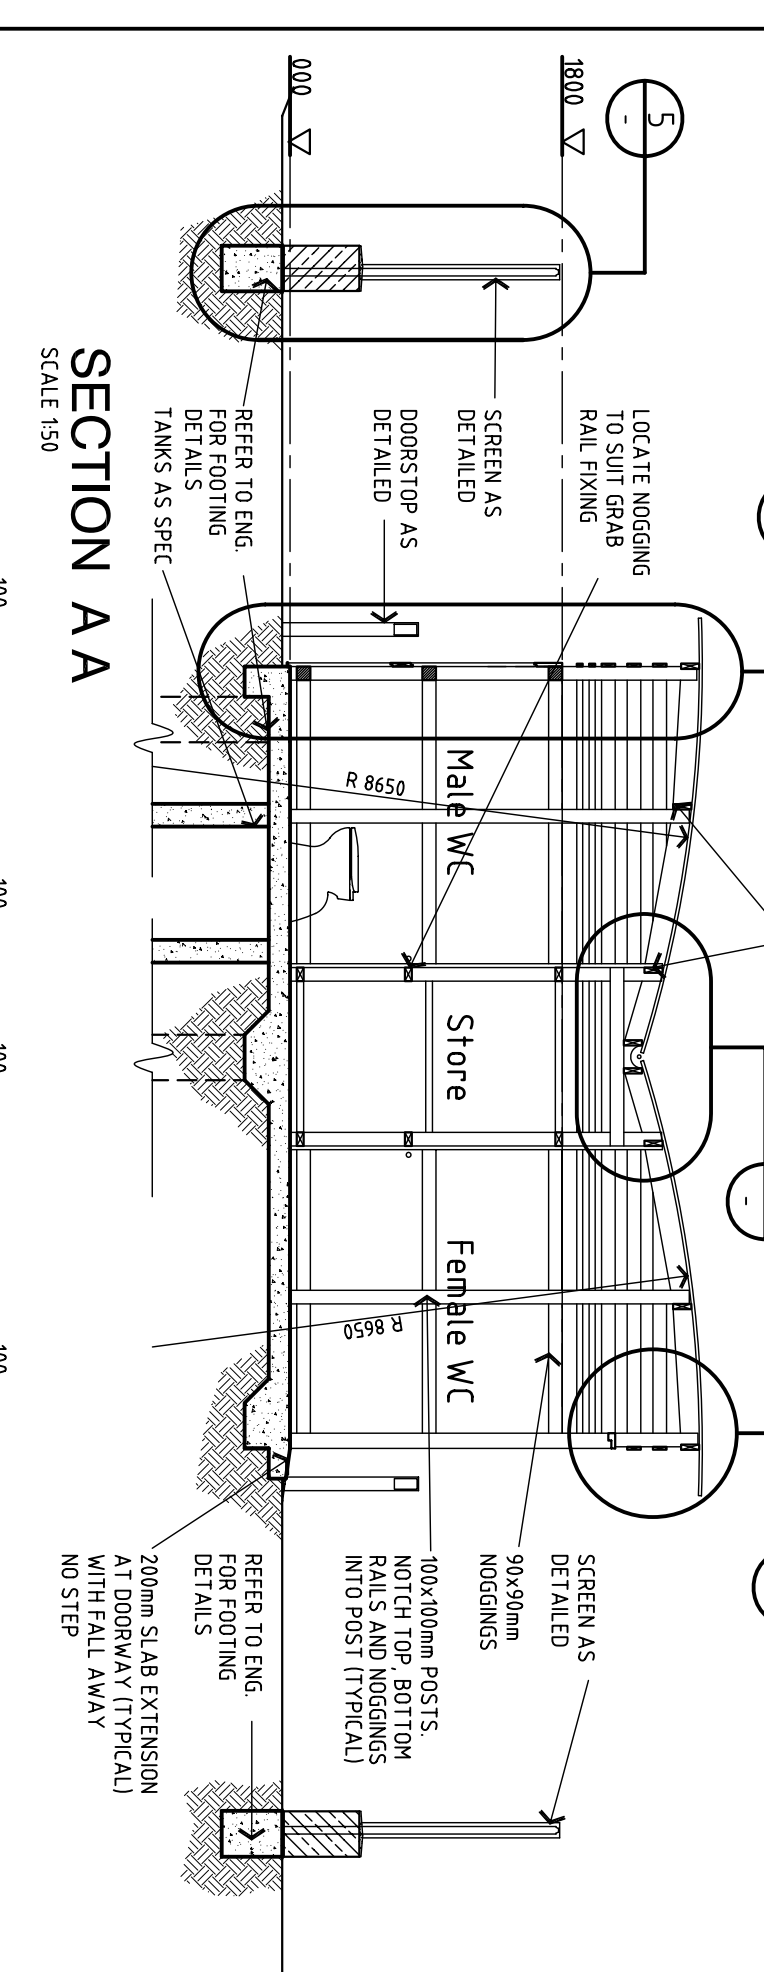


**SECTION A A**  
SCALE 1:50

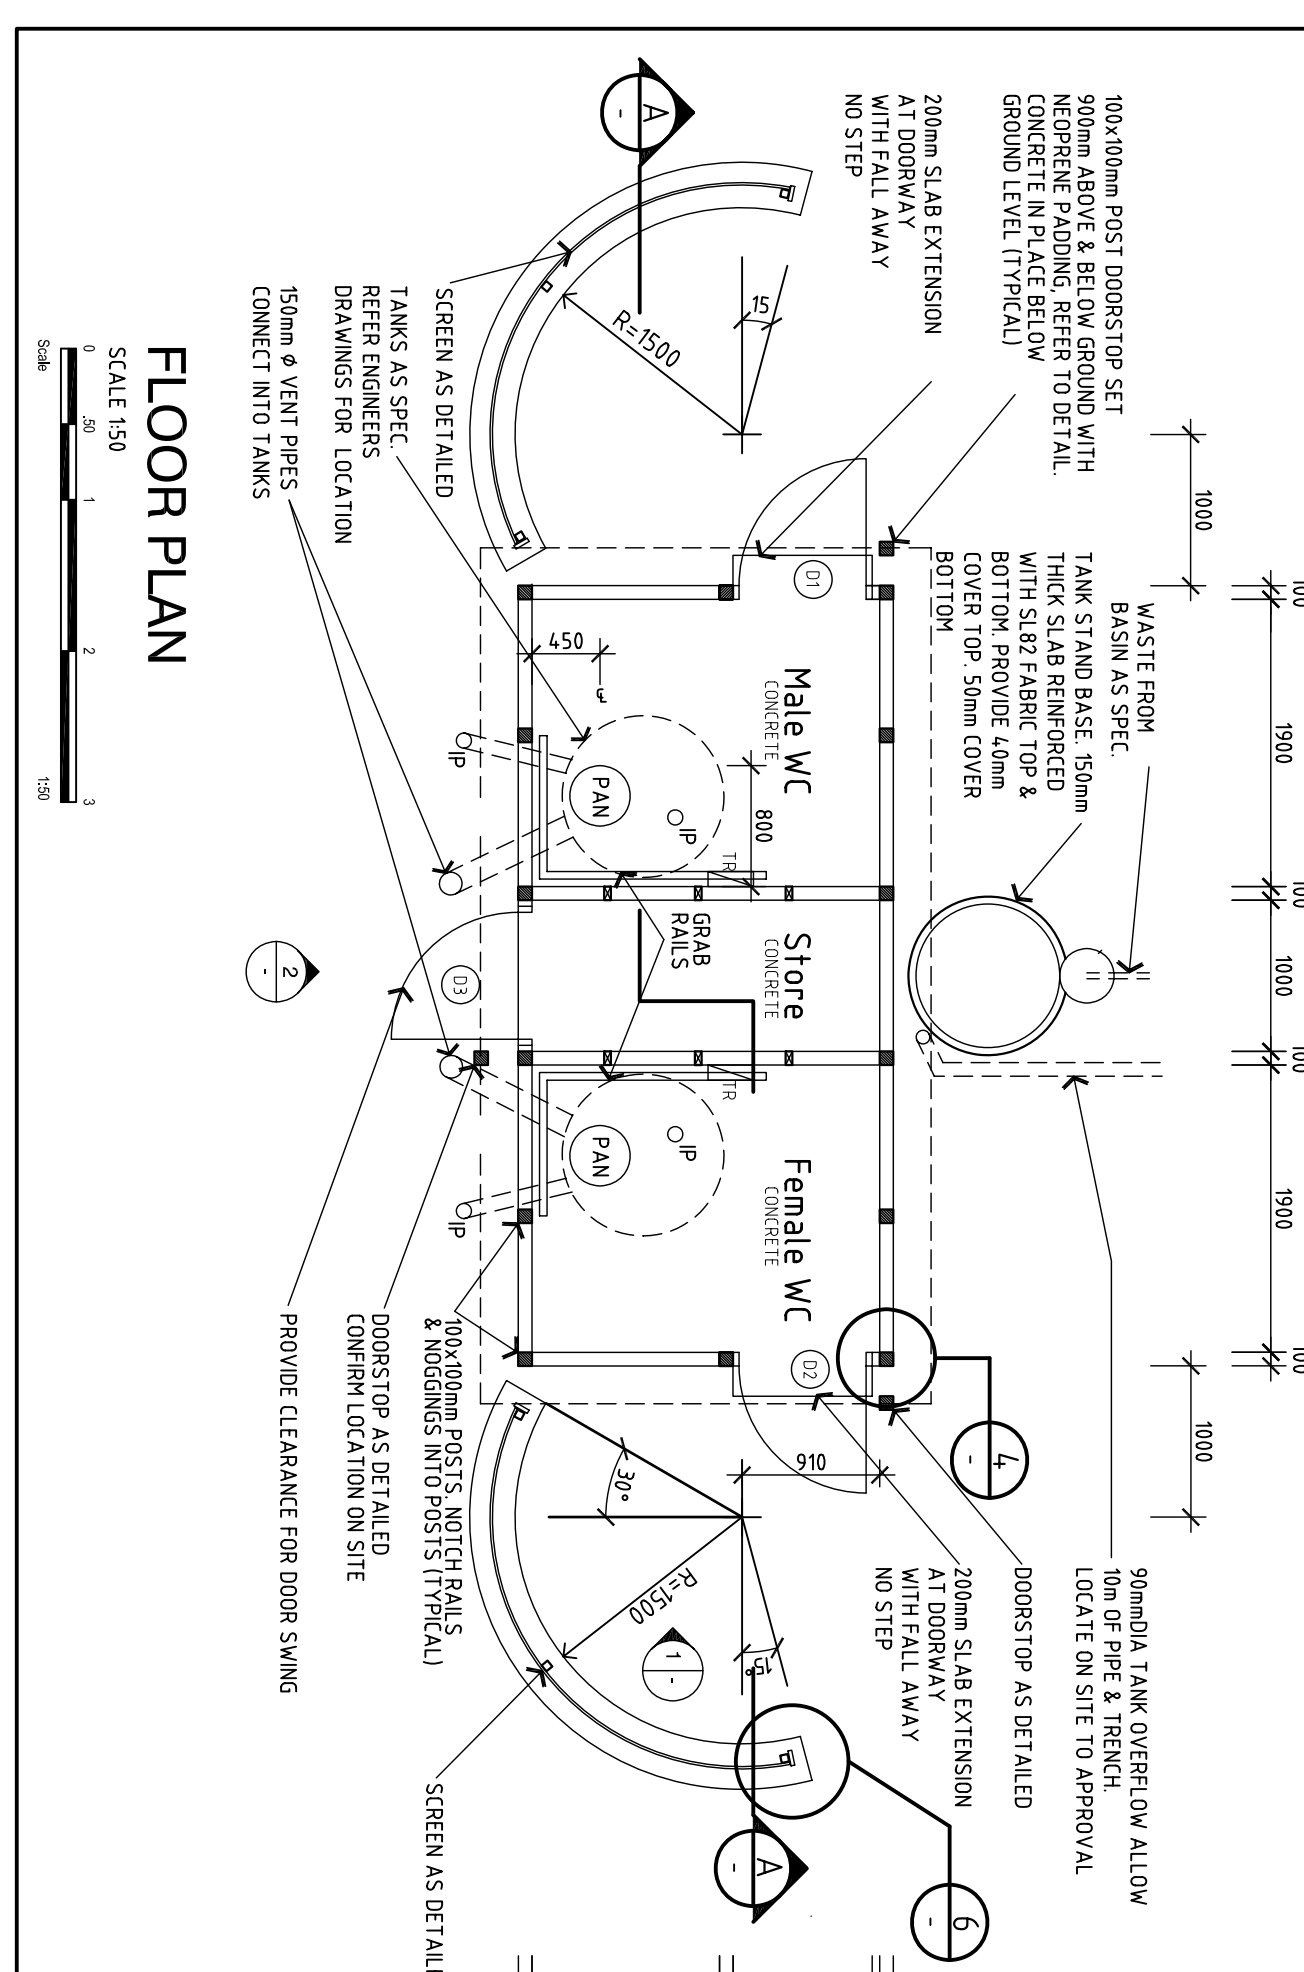


**FLOOR PLAN**  
SCALE 1:50

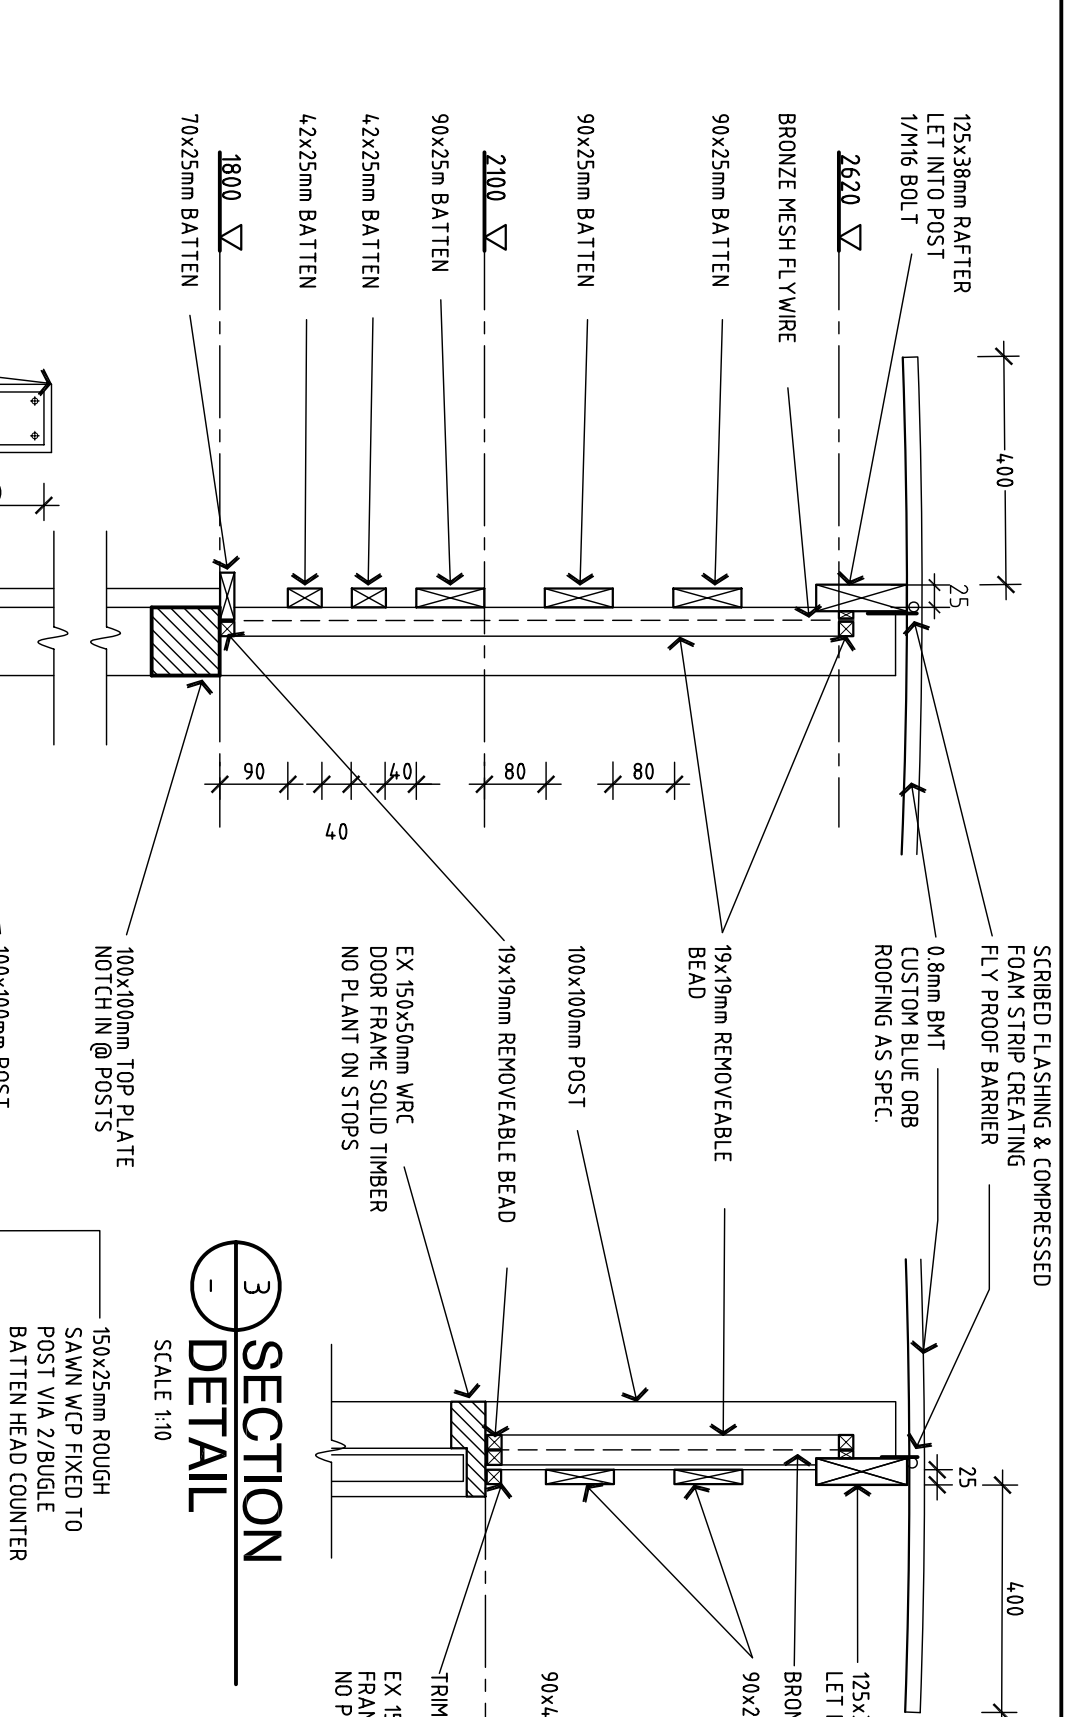


**1 DETAIL**  
SCALE 1:10

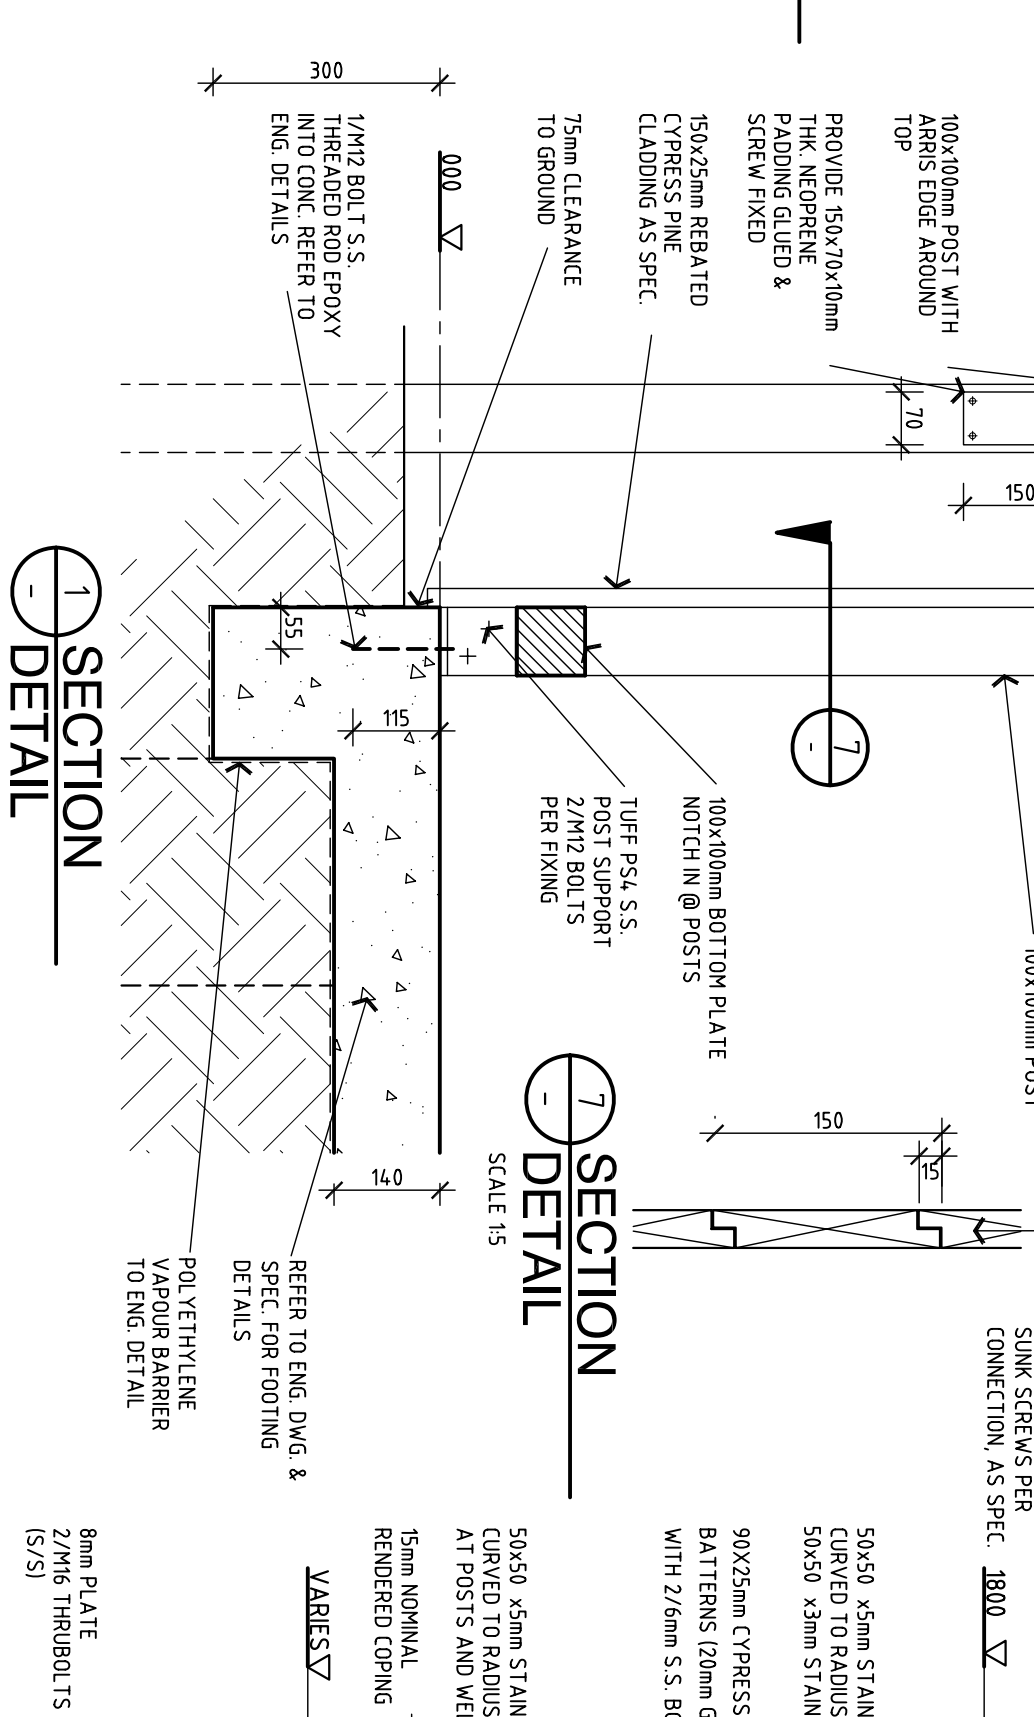


**2 DETAIL**  
SCALE 1:10

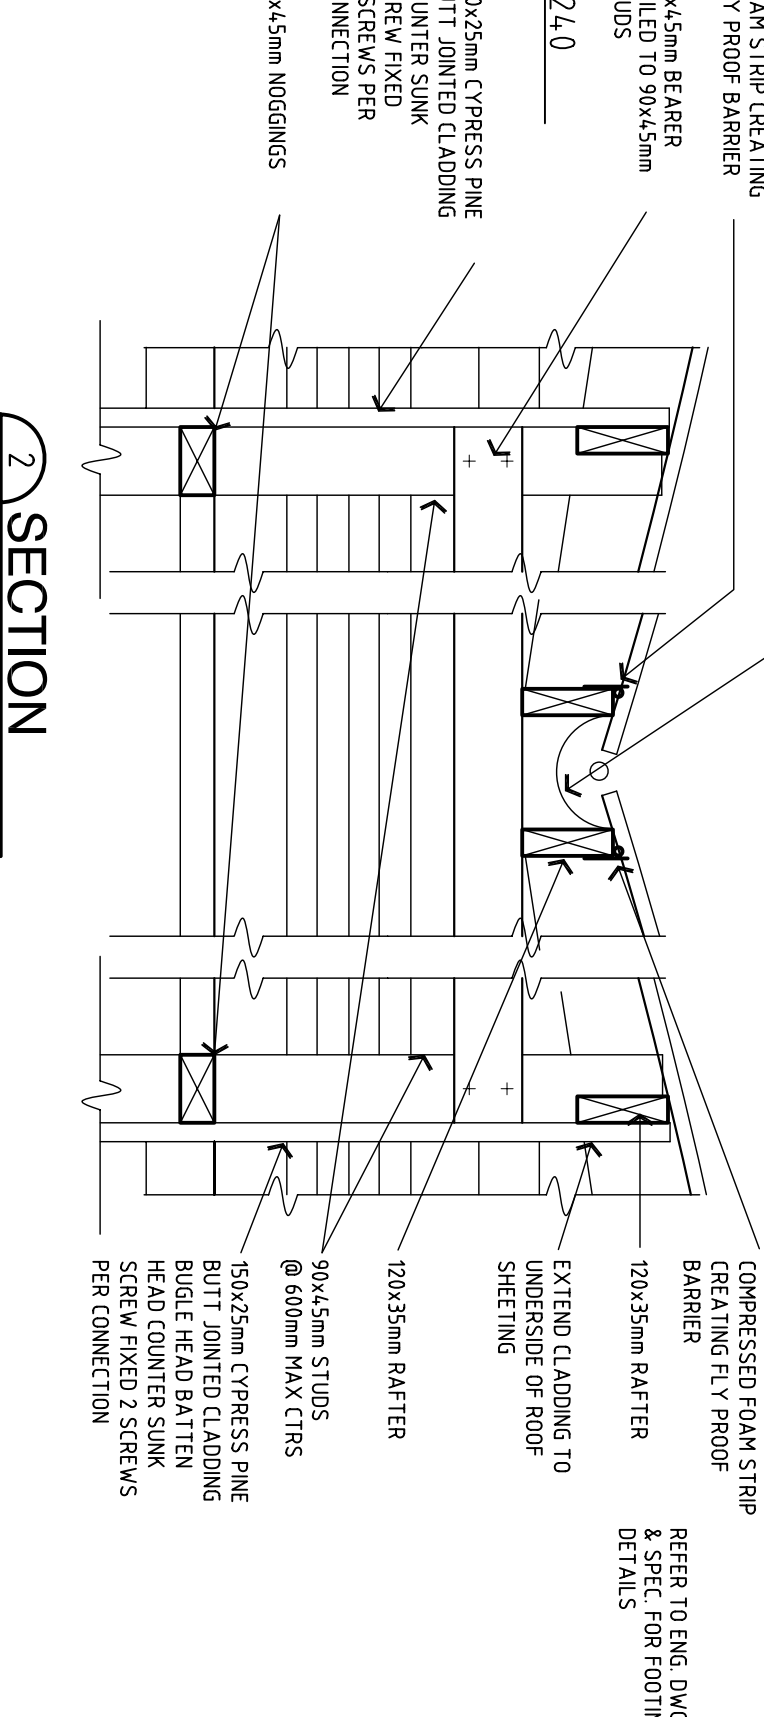

**3 DETAIL**  
SCALE 1:10

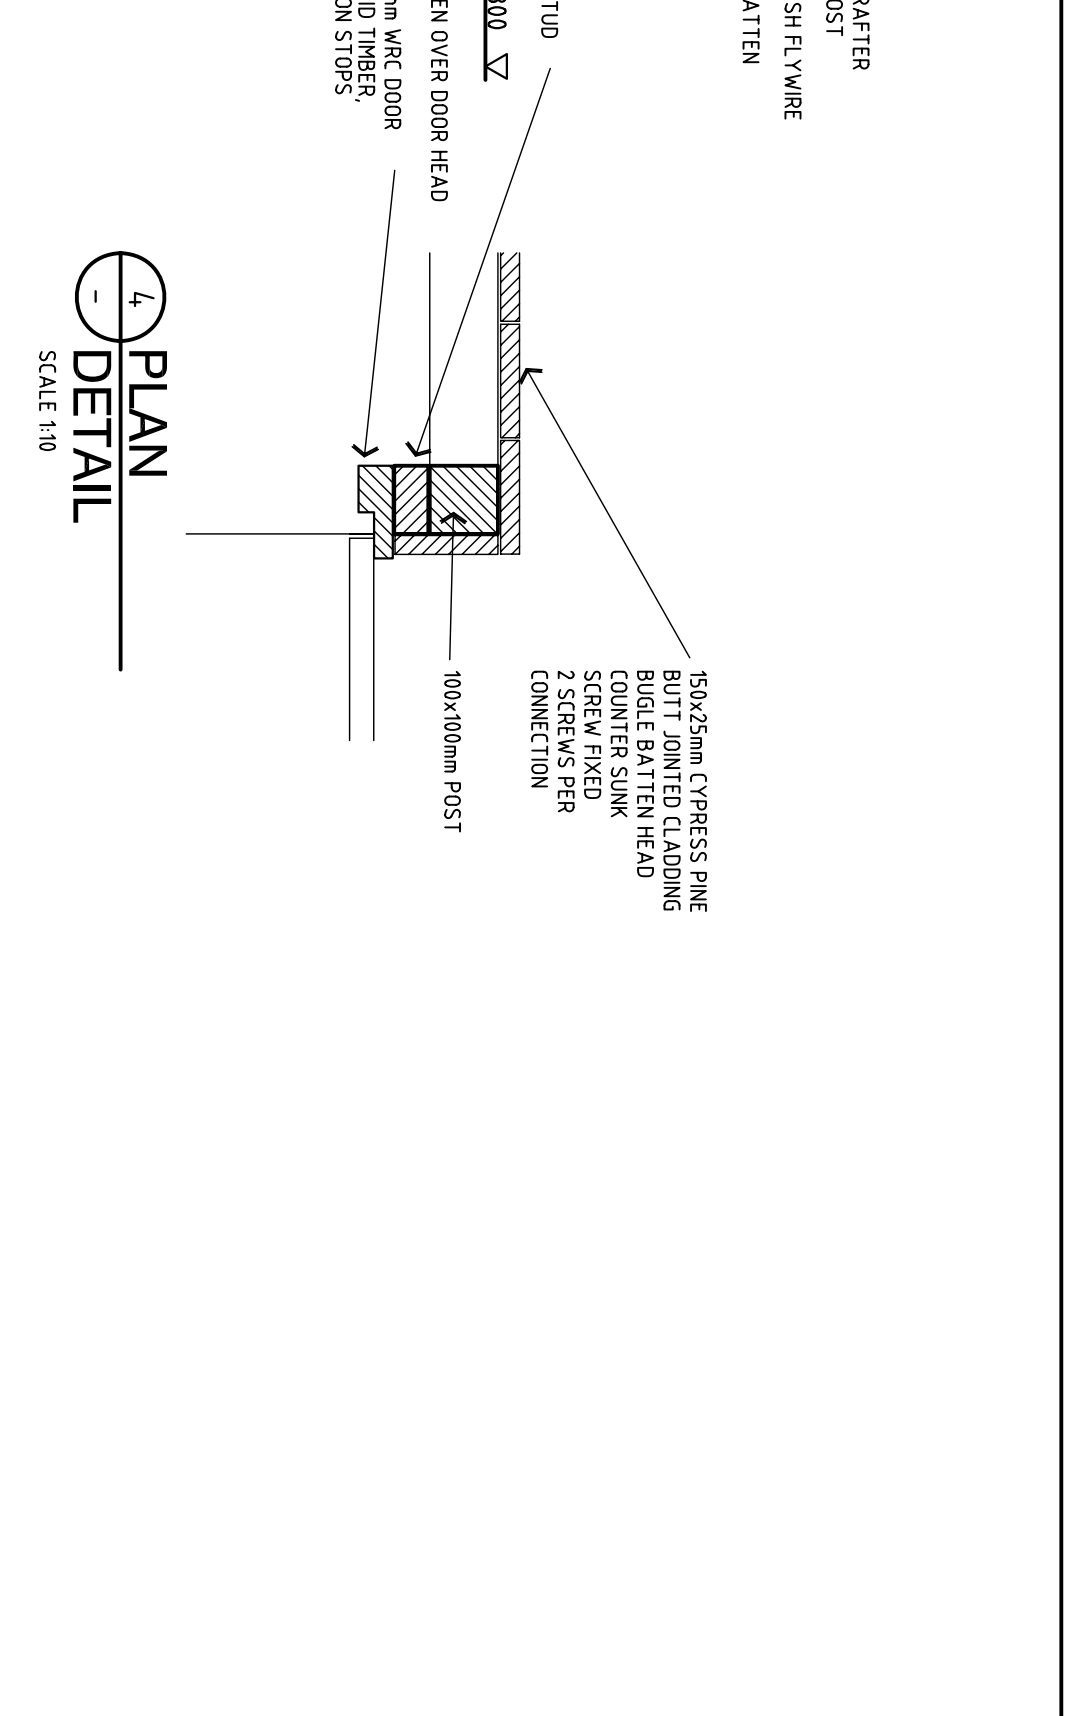


**4 PLAN DETAIL**  
SCALE 1:10

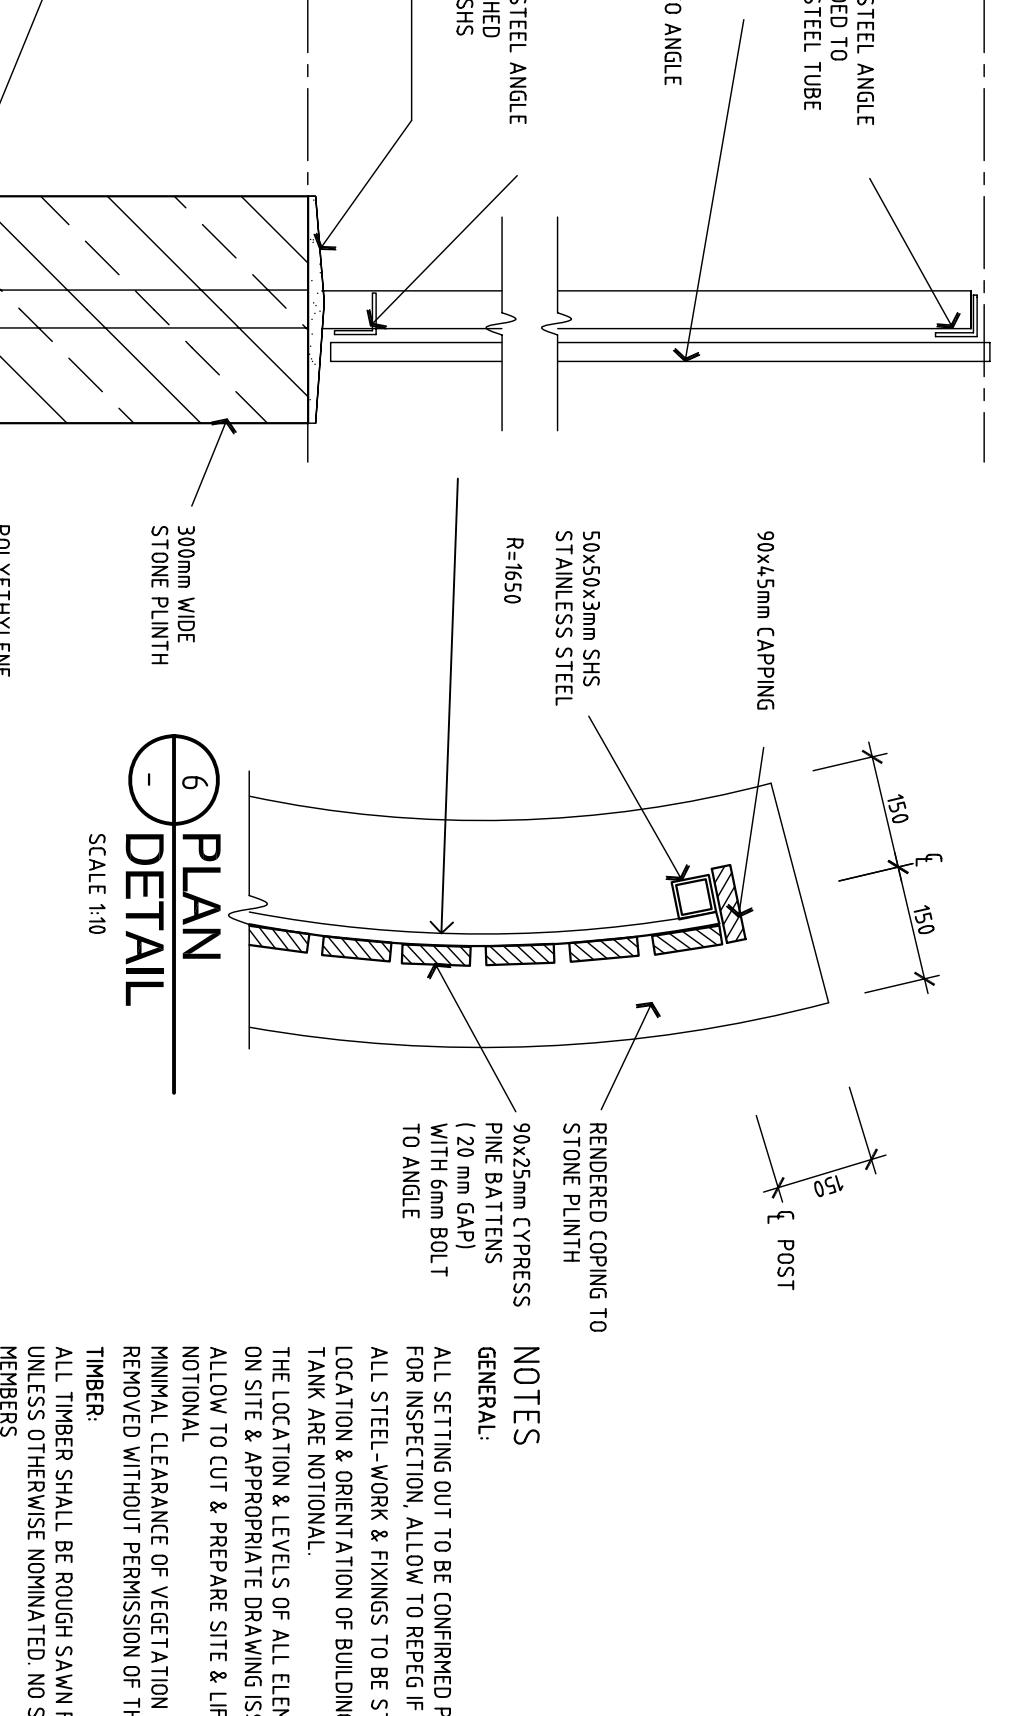

**5 DETAIL**  
SCALE 1:10



**6 DETAIL**  
SCALE 1:10

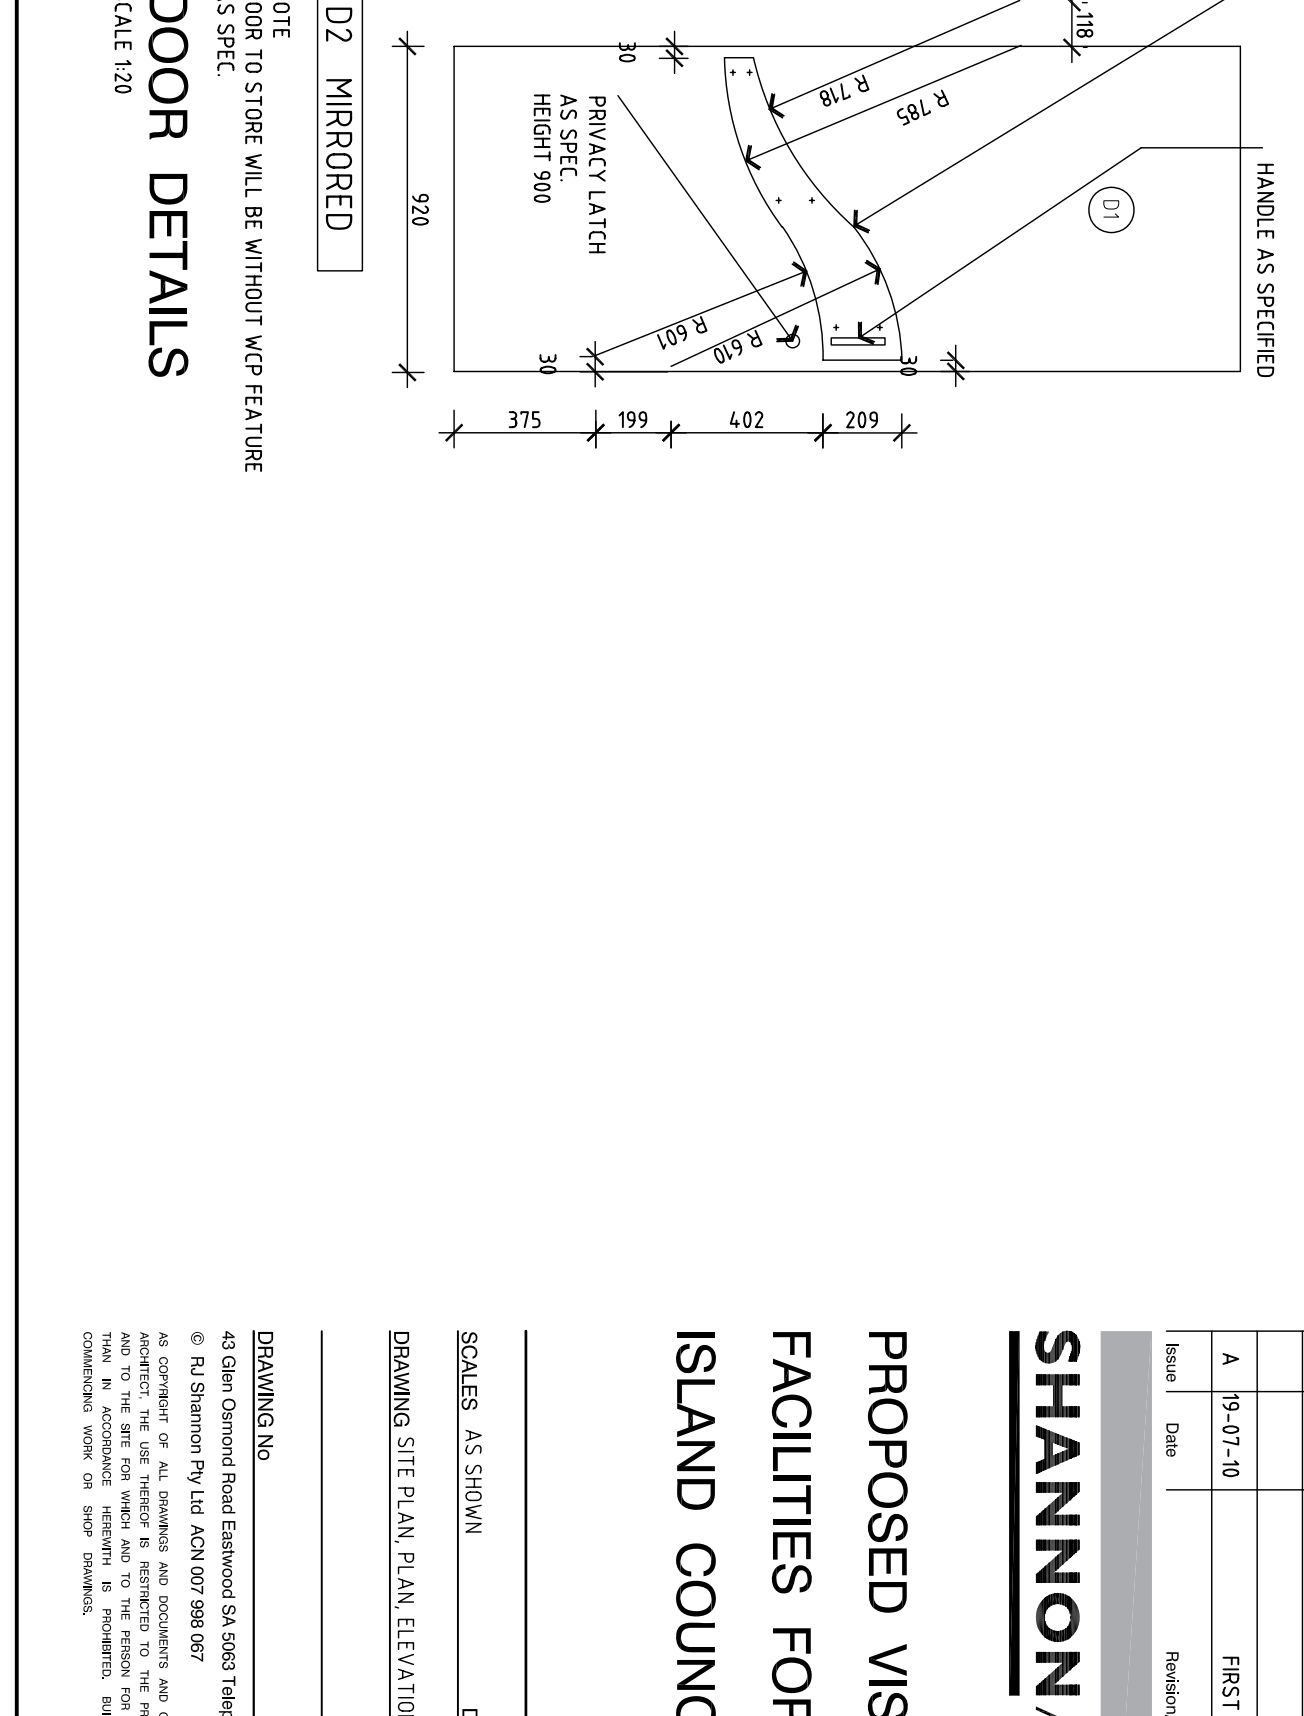

**DOOR DETAILS**  
SCALE 1:20

**NOTES**

ALL SETTING OUT TO BE COMPLETED PRIOR TO CONSTRUCTION. PEG SITE FOR INSPECTION. ALLOW TO REPEG IF REQUIRED.

ALL STEELWORK & FININGS TO BE STAINLESS STEEL.

LOCATION & ORIENTATION OF BUILDING SCREENS & RAINWATER TANK ARE NOTIONAL.

THE LOCATION & LEVELS OF ALL ELEMENTS WILL BE DETERMINED ON SITE & APPROPRIATE DRAWINGS ISSUED.

ALLOW TO CUT & PREPARE SITE & LIFT FLOOR LEVEL 200mm NOTIONAL CLEARANCE OF VEGETATION & NO VEGETATION SHALL BE REMOVED WITHOUT PERMISSION OF THE PROPRIETOR.

ALL TIMBER SHALL BE ROUGH SAUN FINISH WHITE CYPRESS PINE UNLESS OTHERWISE NOMINATED. NO SAWNWOOD ALLOWED IN MEMBERS.

CHAMFER ALL SHARP EXPOSED EDGES.

**FASTENERS:**

FININGS OF TIMBER SCREEN BATTENS TO TIMBER FRAMES SHALL BE BULGE HEAD BATTEN SCREENS AS SPEC.

EXPOSED FININGS OF TIMBER SCREEN BATTENS TO STEEL SCREENS SHALL BE VIA BOLTS TO APPROVAL.

**LEGEND**

W/P ROUGH SAUN WHITE CYPRESS PINE, REFER DRAWING & SPEC FOR SIZES

S/P SMOOTH FINISH WHITE CYPRESS PINE, REFER DRAWING & SPEC FOR SIZES

IP 100mm BRASS INSPECTION POINT DRESSING TO PLASTREAM SPR COVER AS SPECIFIED

**PROPOSED VISITORS**

**FACILITIES FOR KANGAROO ISLAND COUNCIL**

**SHANNON ARCHITECTS**

**10016-1 A**

DATE: 19/07/10

DRAWING NO: 10016-1 A

SCALE: AS SHOWN

DRAWING SITE PLAN, PLAN, ELEVATIONS, SECTIONS, DETAILS

DATE: 19/07/10

BY: VT

CHECKED: VT

APPROVED: VT

PROJECT: PROPOSED VISITORS FACILITIES FOR KANGAROO ISLAND COUNCIL

CLIENT: KANGAROO ISLAND COUNCIL

LOCATION: KANGAROO ISLAND, SOUTH AUSTRALIA

SCALE: AS SHOWN

DRAWING NO: 10016-1 A

DATE: 19/07/10

BY: VT

CHECKED: VT

APPROVED: VT

PROJECT: PROPOSED VISITORS FACILITIES FOR KANGAROO ISLAND COUNCIL

CLIENT: KANGAROO ISLAND COUNCIL

LOCATION: KANGAROO ISLAND, SOUTH AUSTRALIA

SCALE: AS SHOWN