

Kingscote Foreshore

ANALYSIS


KANGAROO ISLAND COUNCIL
FACILITY DESIGN PLAN

SHANNON ARCHITECTS


DRAWN JPS DATE 15-08-08

DRAWING No 08001
1 of 10

© RJ Shannon Pty Ltd ACN 007 998 067
43 Glen Osmond Road Eastwood SA 5063
Telephone 08 8373 1611 Facsimile 08 8373 1644

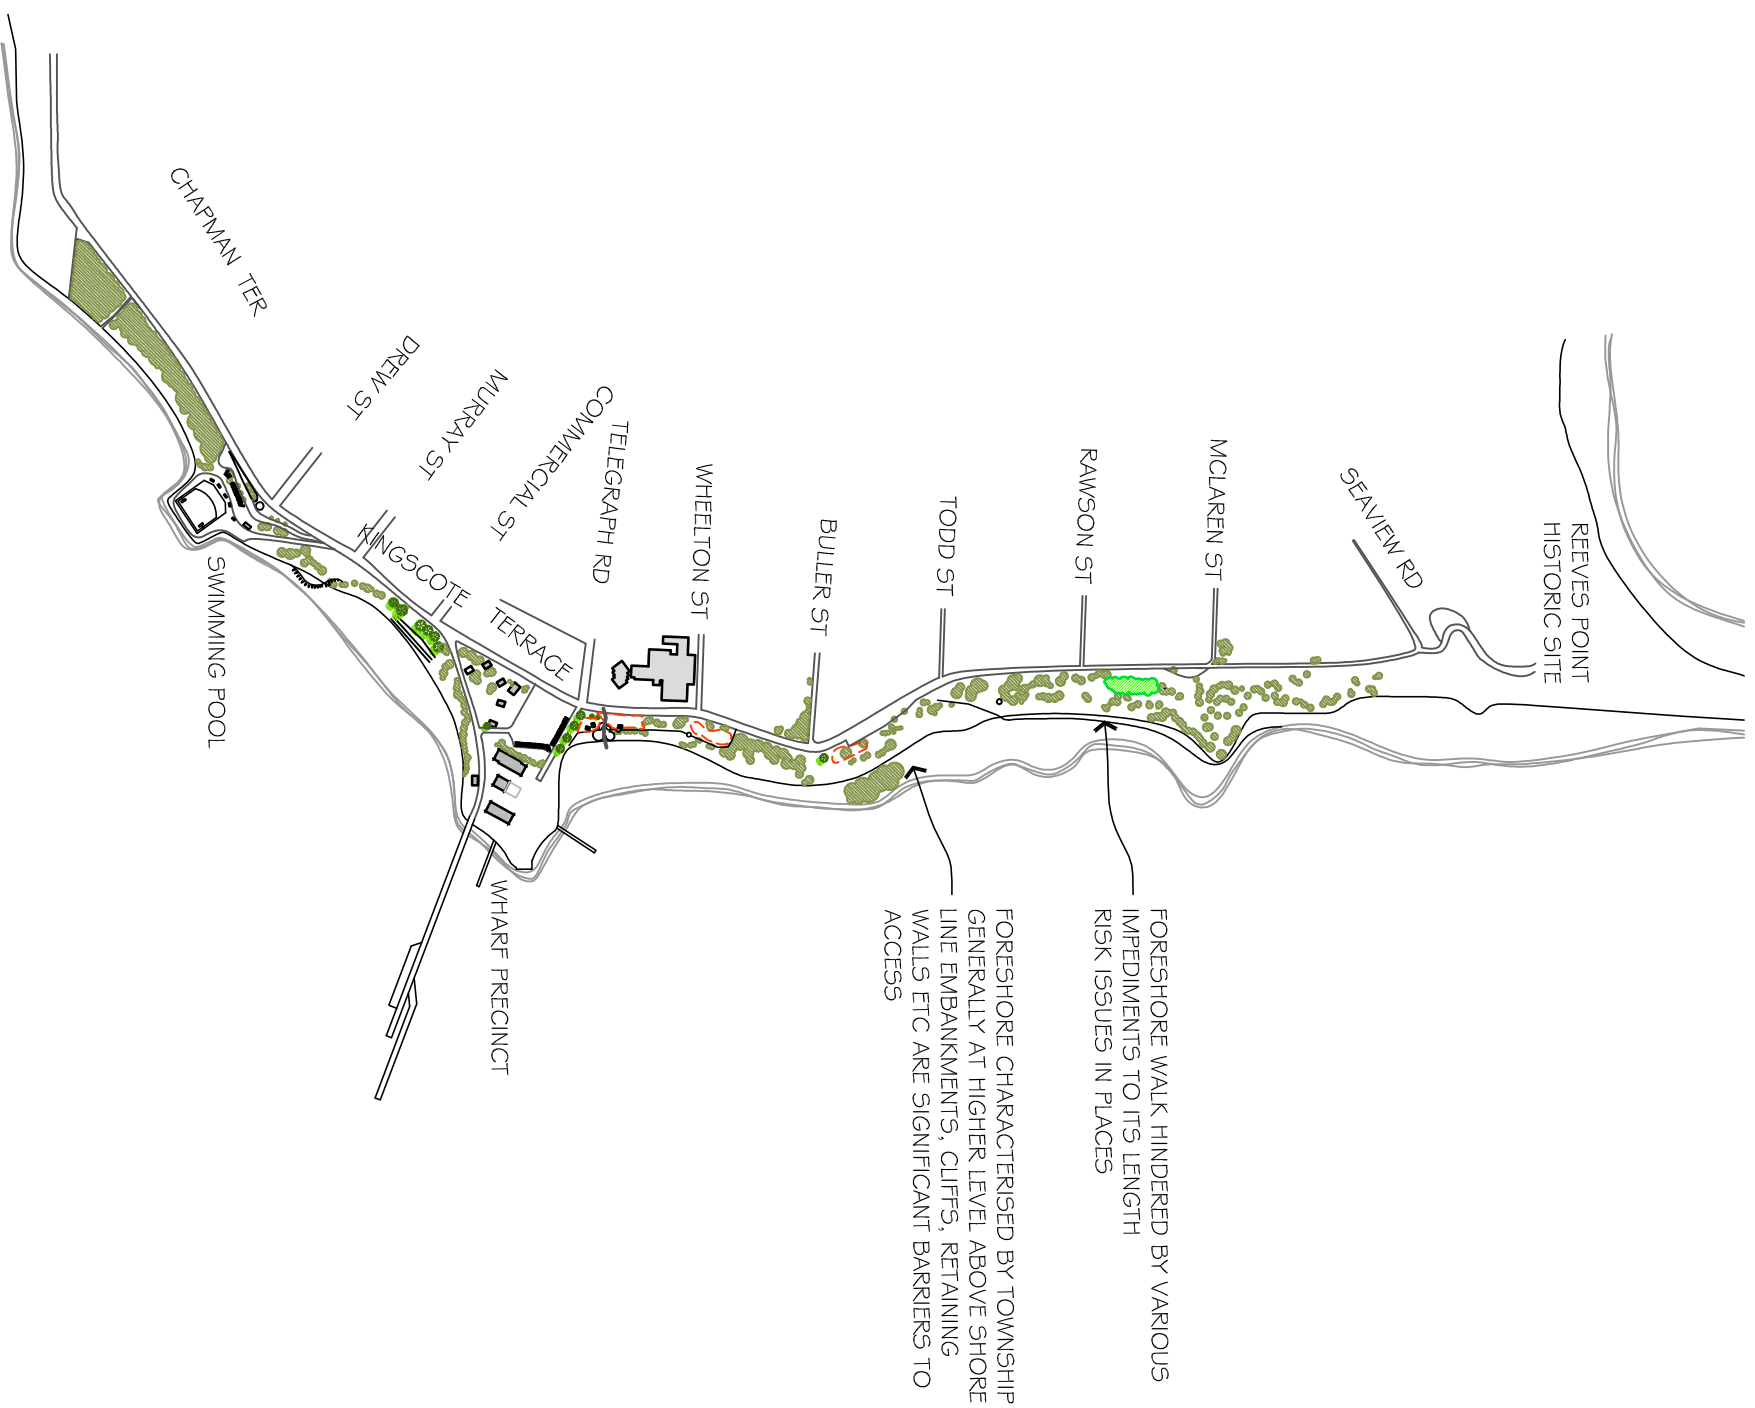

REFER TO BROWNLOW CONCEPT FOR EXTENSION

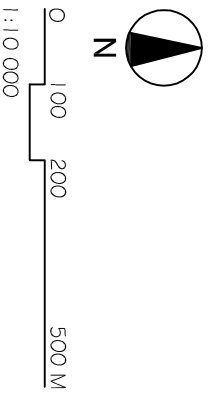

PRELIMINARY