


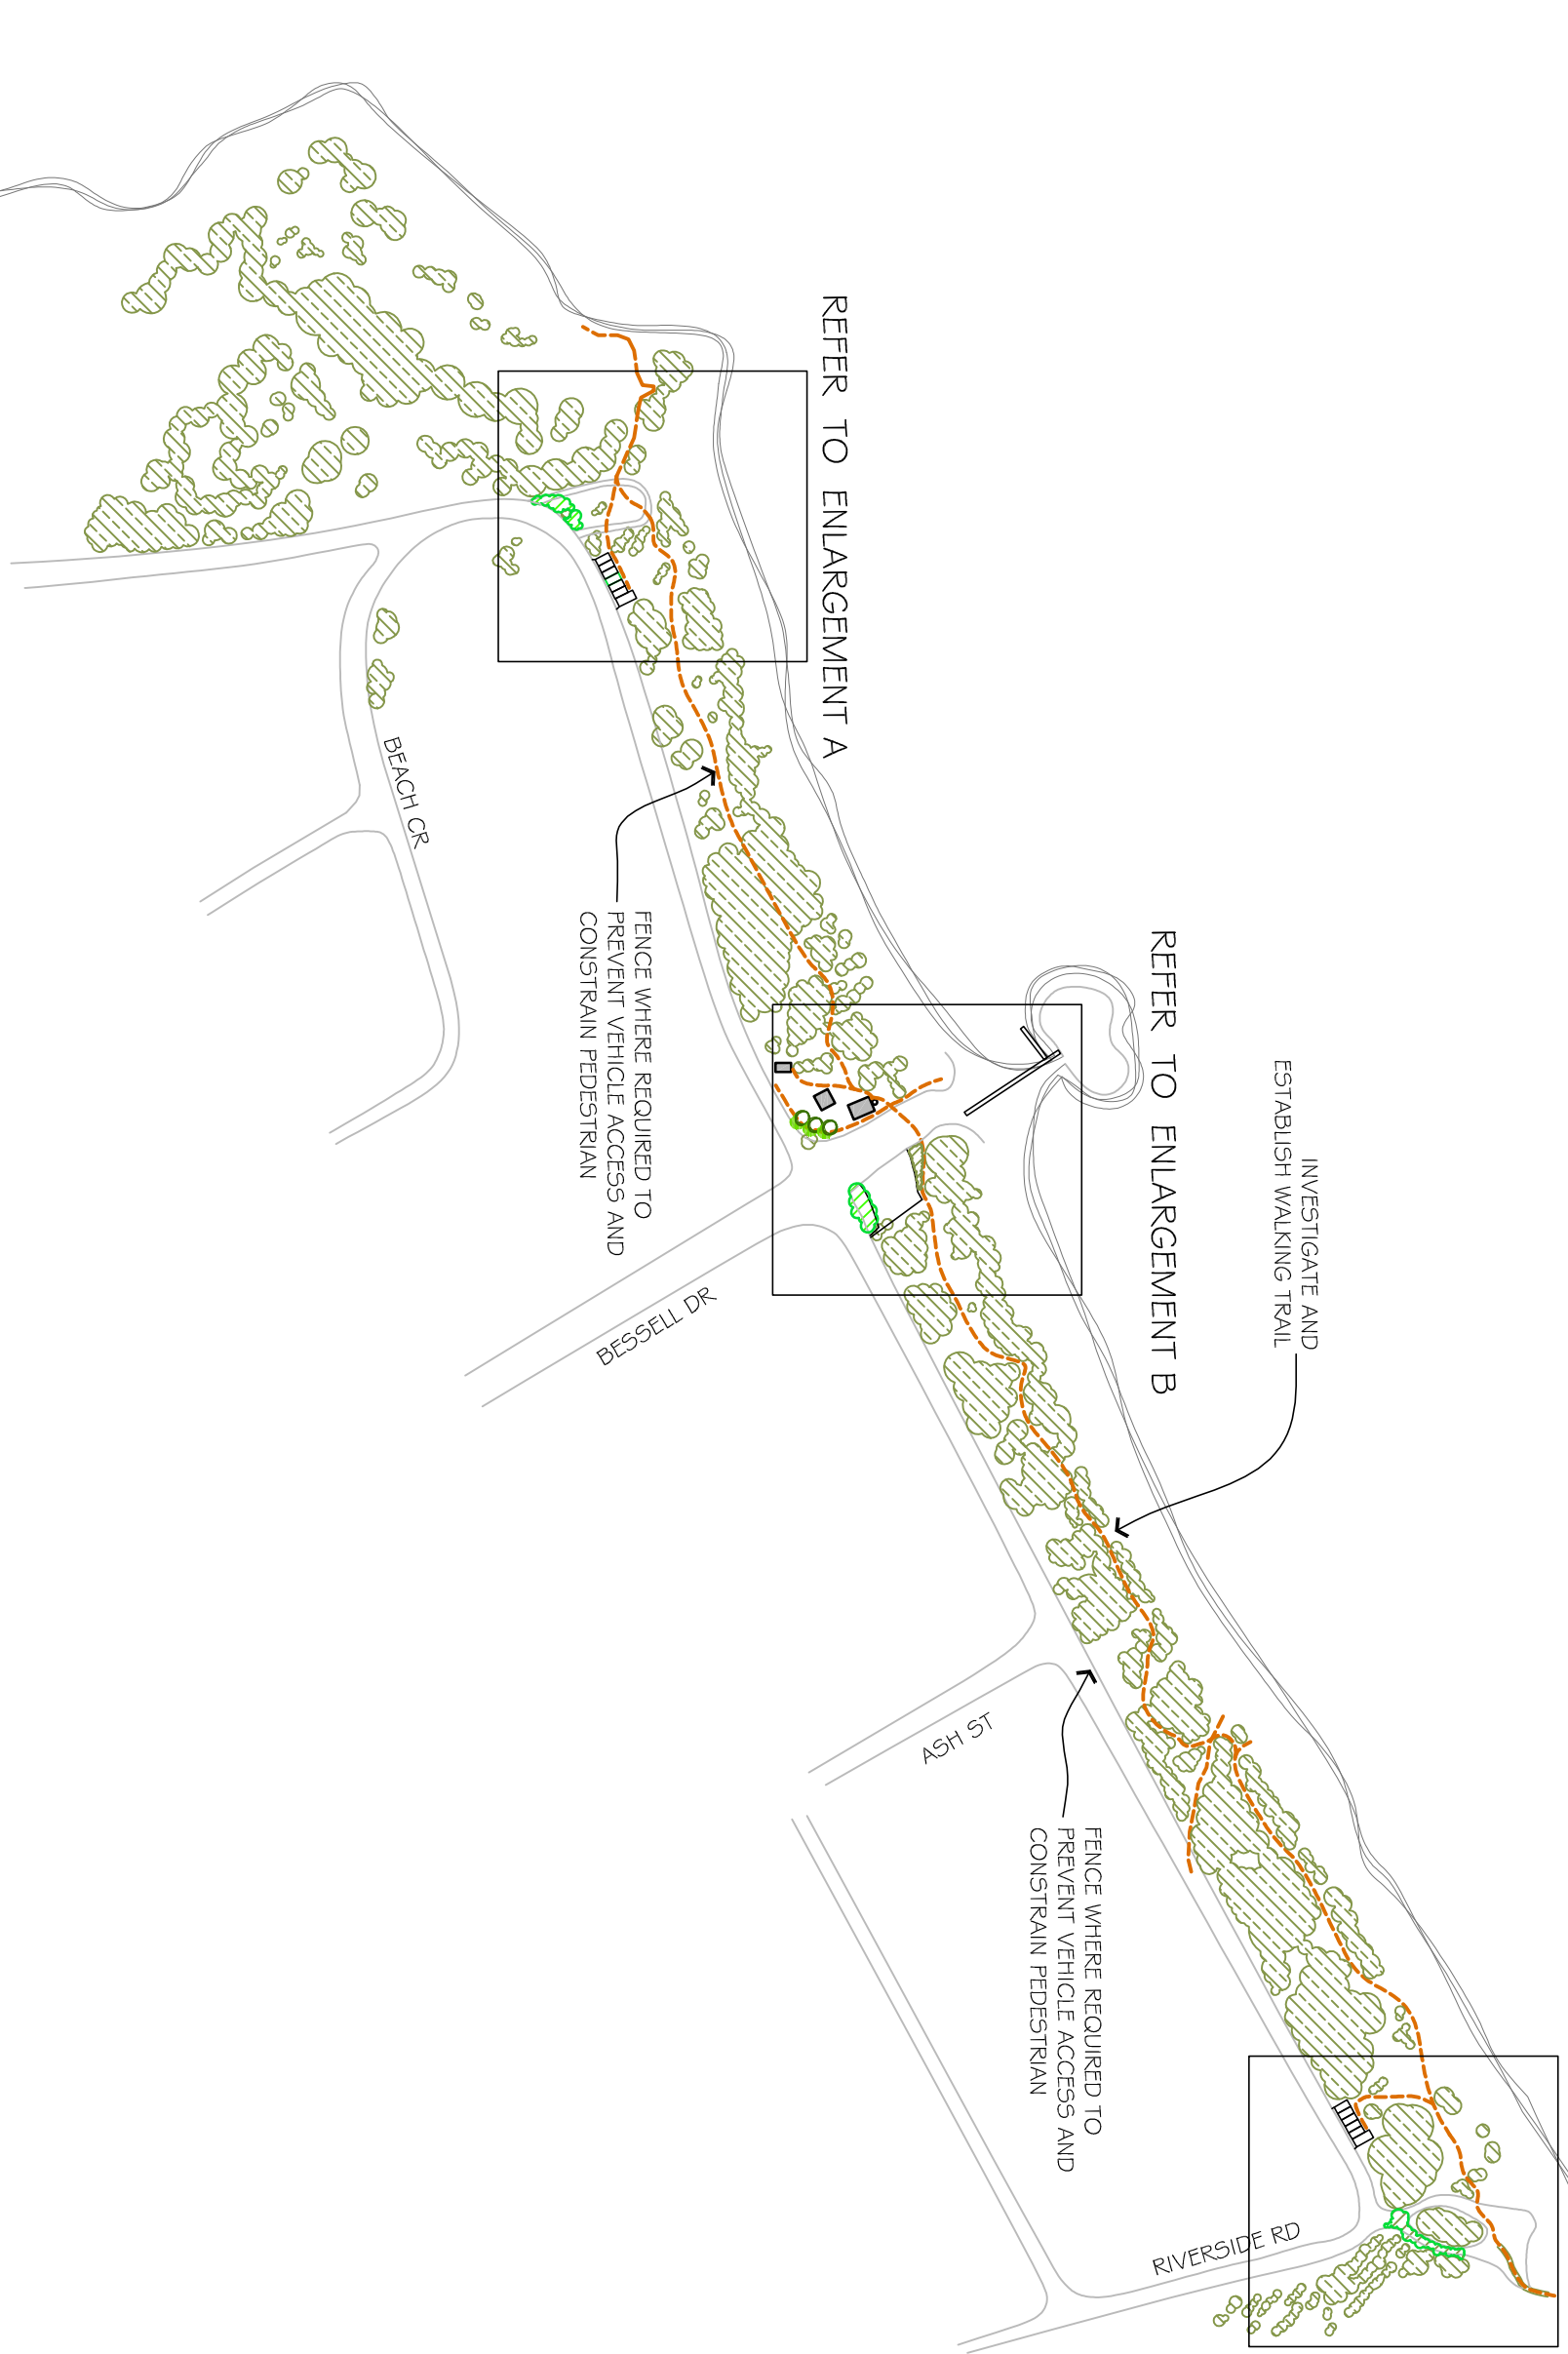

REFER TO ENLARGEMENT C



Baudin Beach

CONCEPT

KANGAROO ISLAND COUNCIL
FACILITY DESIGN PLAN

SHANNON ARCHITECTS

DRAWN JPS DATE 05-08-08

DRAWING No 08001