


REFER TO ENLARGEMENT

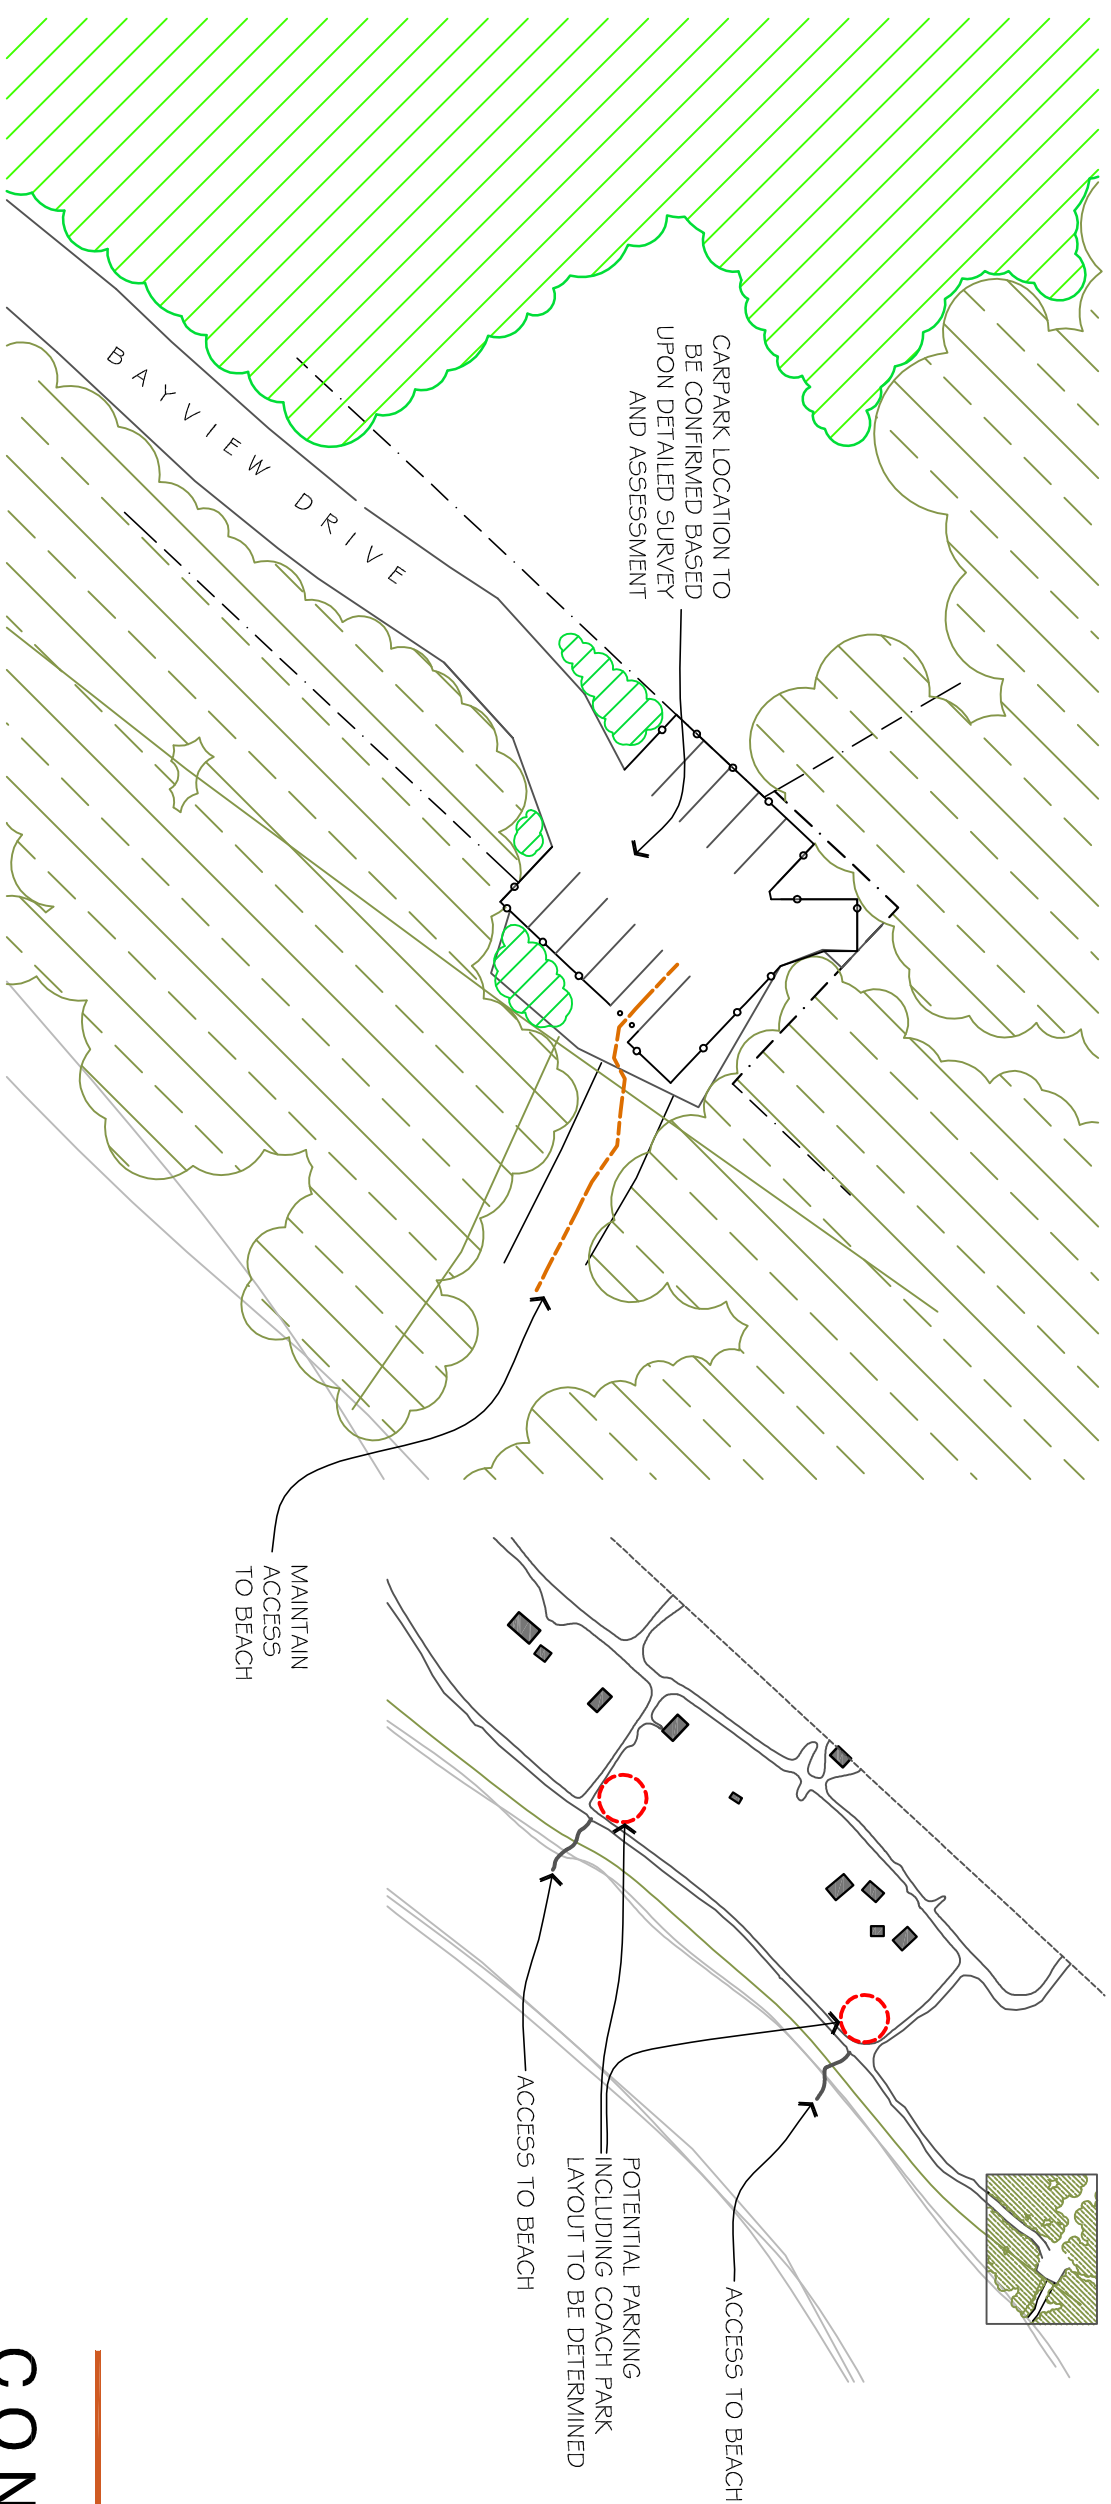

# Harriet River

## CONCEPT



KANGAROO ISLAND COUNCIL  
FACILITY DESIGN PLAN

**SHANNON** ARCHITECTS

DRAWN JPS DATE 29-08-08

DRAWING No 08001 B

2 of 2

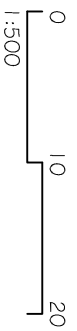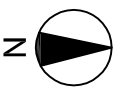

# PRELIMINARY

© RJ Shannon Pty Ltd ACN 007 998 067  
43 Glen Osmond Road Eastwood SA 5063  
Telephone 08 8373 1611 Facsimile 08 8373 1644