



# American River Foreshore

## CONCEPT

KANGAROO ISLAND COUNCIL  
FACILITY DESIGN PLAN


**SHANNON** ARCHITECTS

DRAWN JPS DATE 19-08-08

DRAWING No 08001

8 of 10

© RJ Shannon Pty Ltd ACN 007 998 067  
43 Glen Osmond Road Eastwood SA 5063  
Telephone 08 8373 1611 Facsimile 08 8373 1644

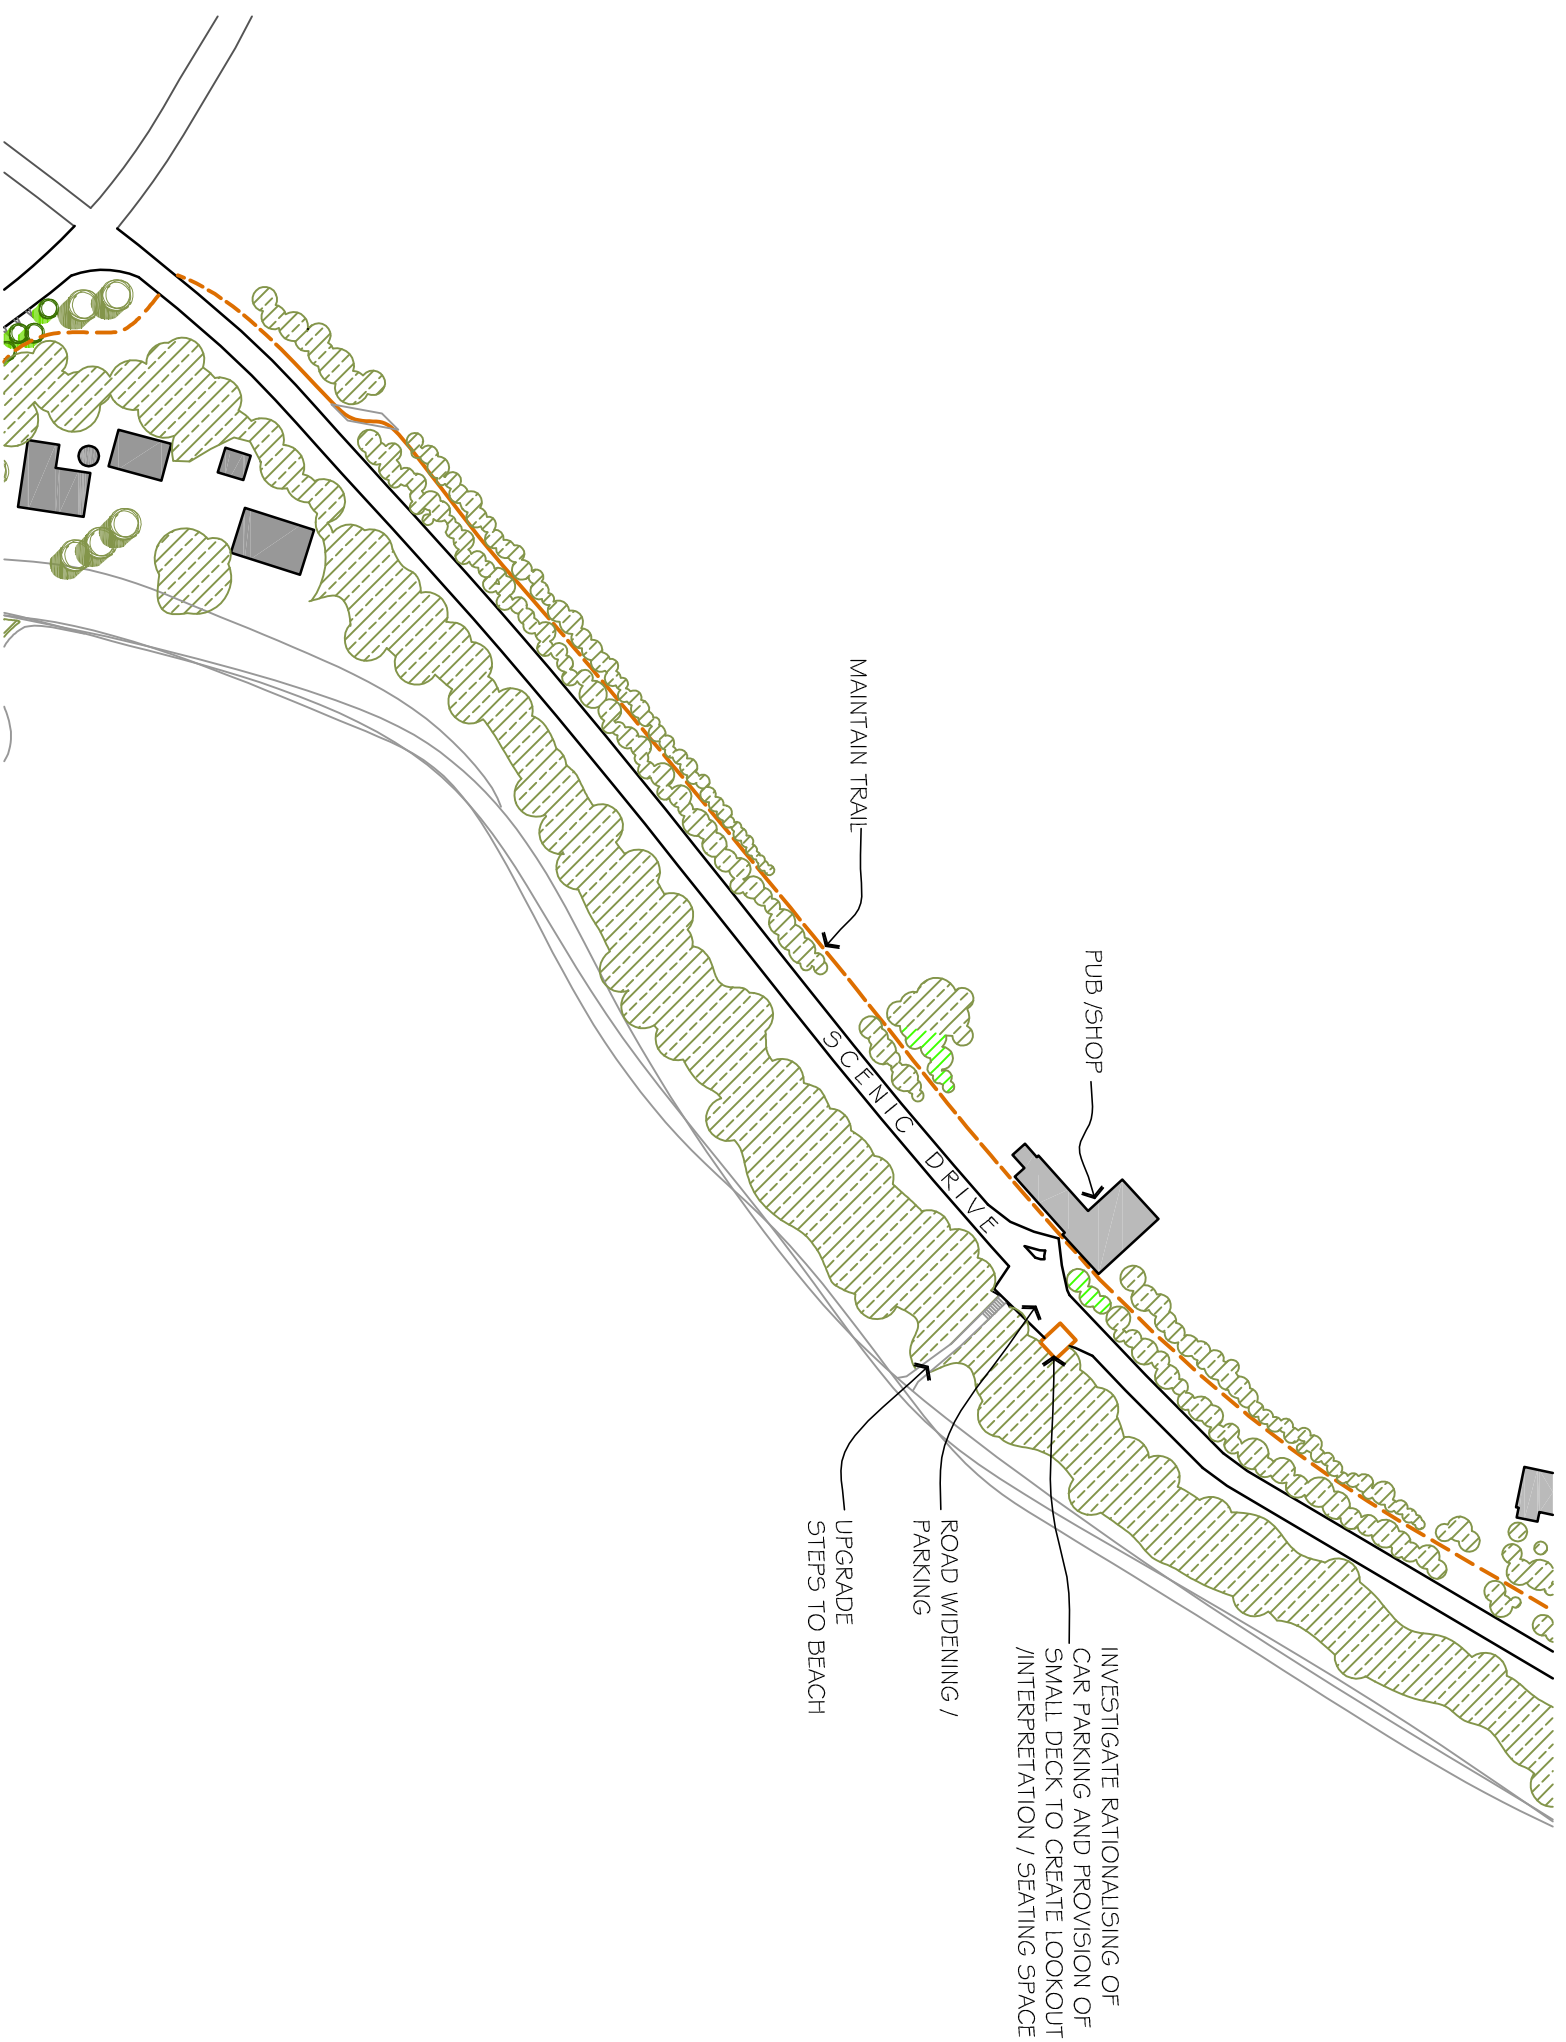

# PRELIMINARY