

Western River Cove

CONCEPT


KANGAROO ISLAND COUNCIL
FACILITY DESIGN PLAN

SHANNON ARCHITECTS

DRAWN JPS DATE 11-07-08

DRAWING No 08001 A
2 of 2

© RJ Shannon Pty Ltd ACN 007 998 067
43 Glen Osmond Road Eastwood SA 5063
Telephone 08 8373 1611 Facsimile 08 8373 1644

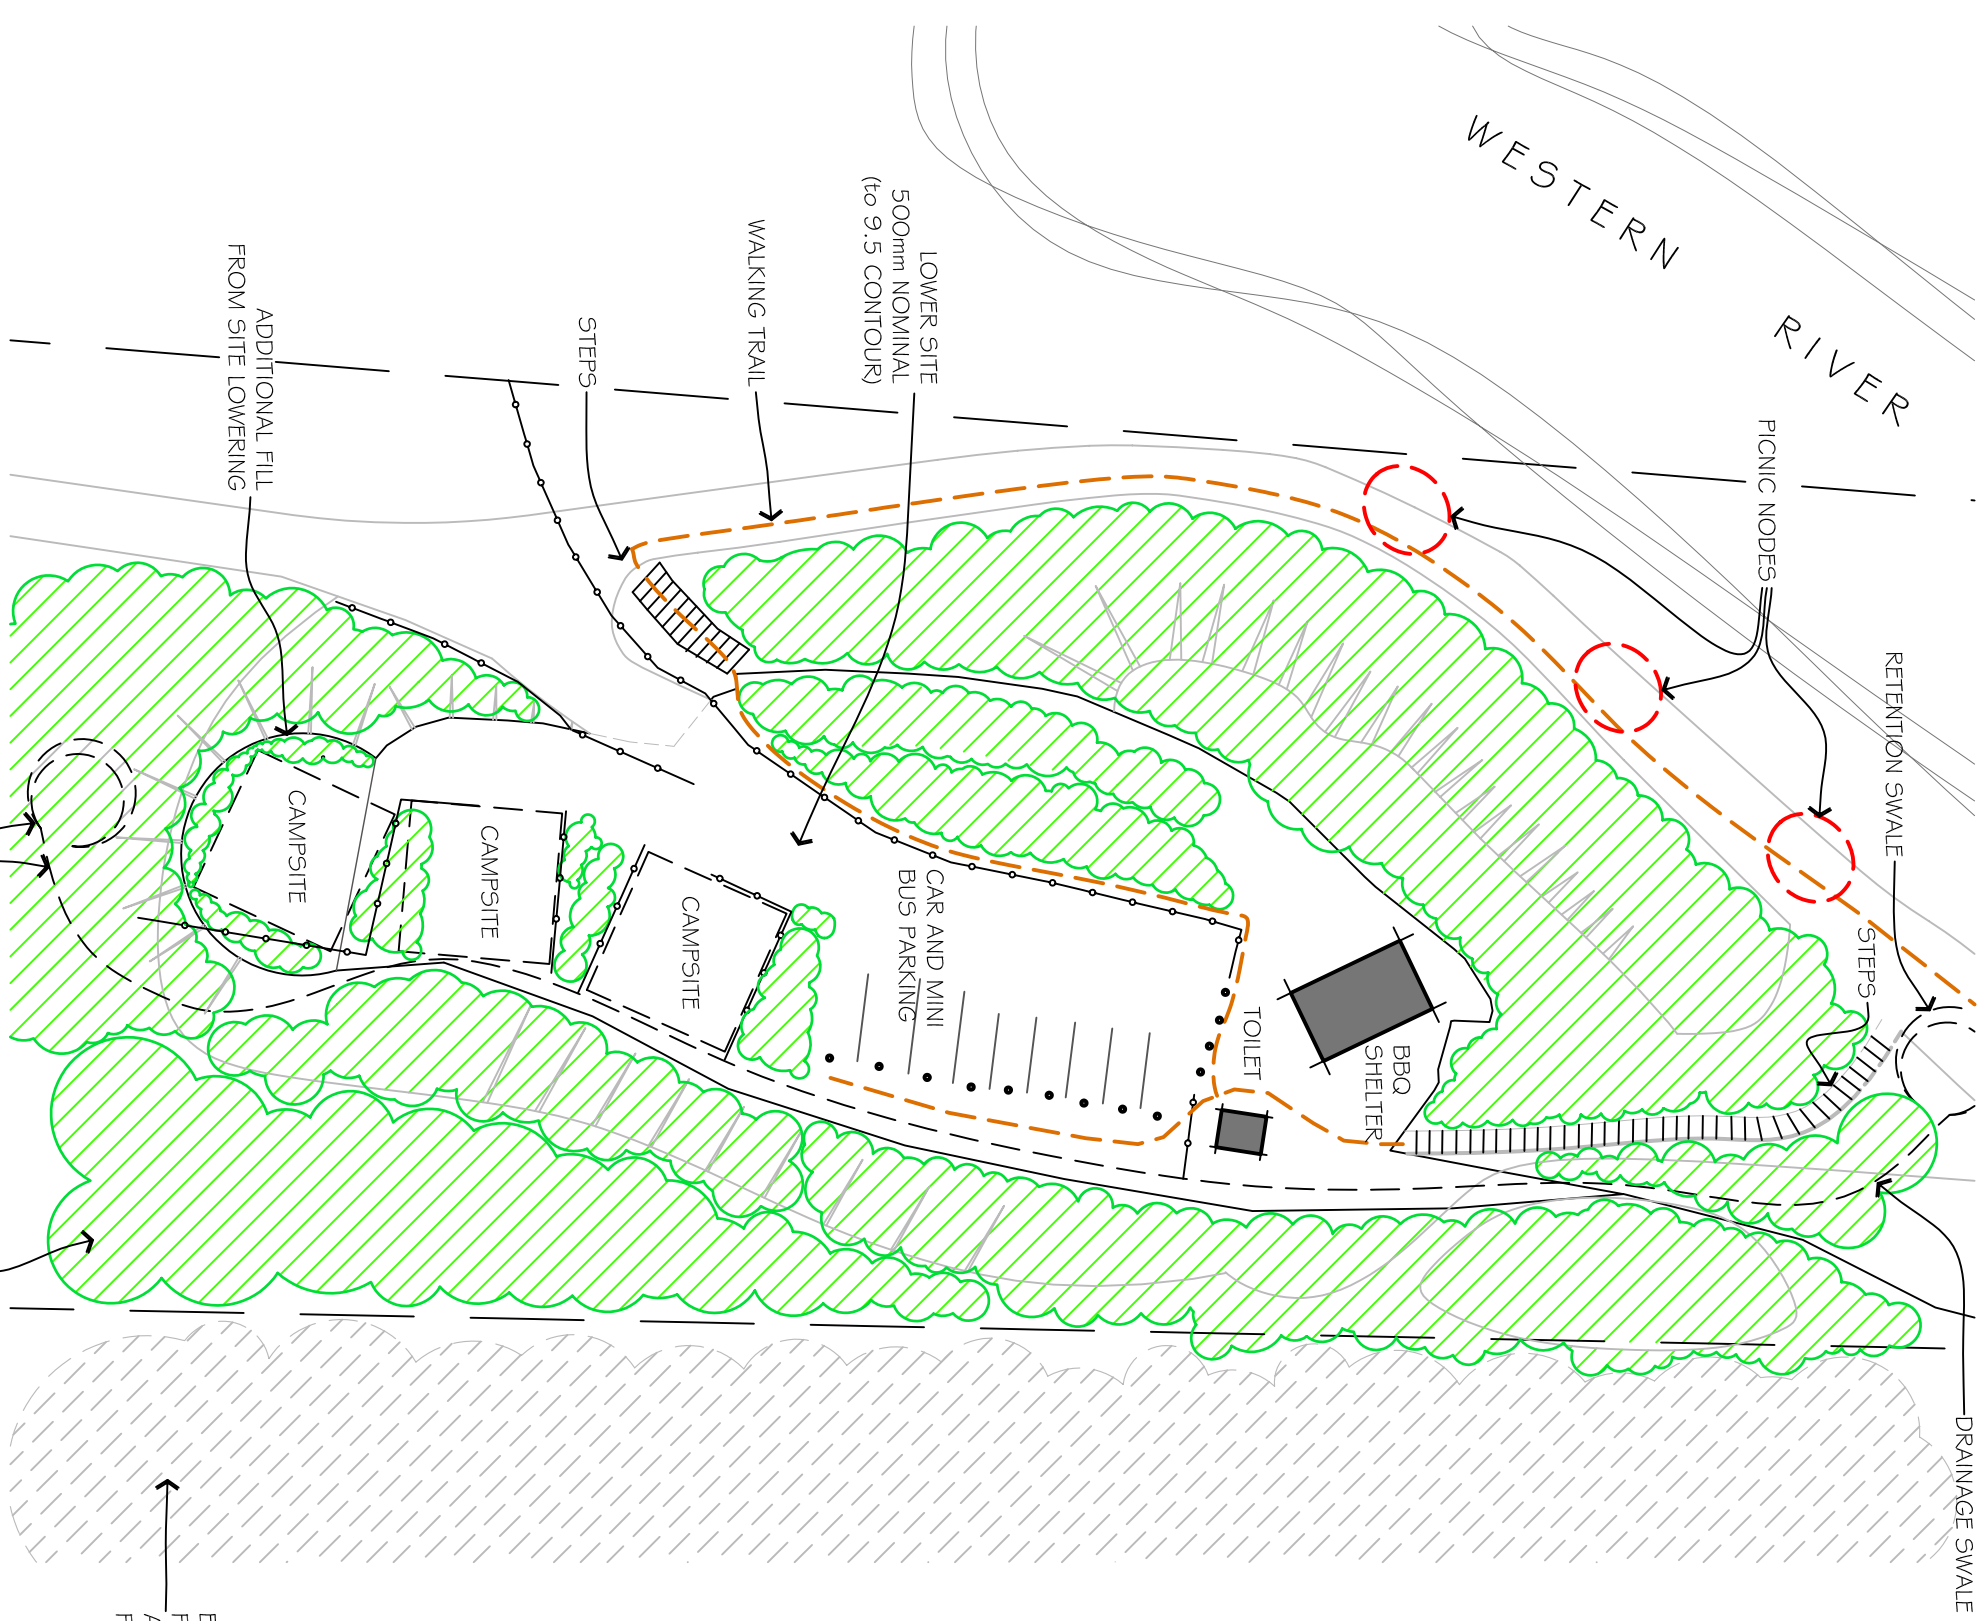

PRELIMINARY