

Kingscote Foreshore

ANALYSIS

KANGAROO ISLAND COUNCIL
FACILITY DESIGN PLAN



SHANNON ARCHITECTS

DRAWN JPS DATE 15-08-08

DRAWING No 08001

2 of 10

© RJ Shannon Pty Ltd ACN 007 998 067
43 Glen Osmond Road Eastwood SA 5063
Telephone 08 8373 1611 Facsimile 08 8373 1644

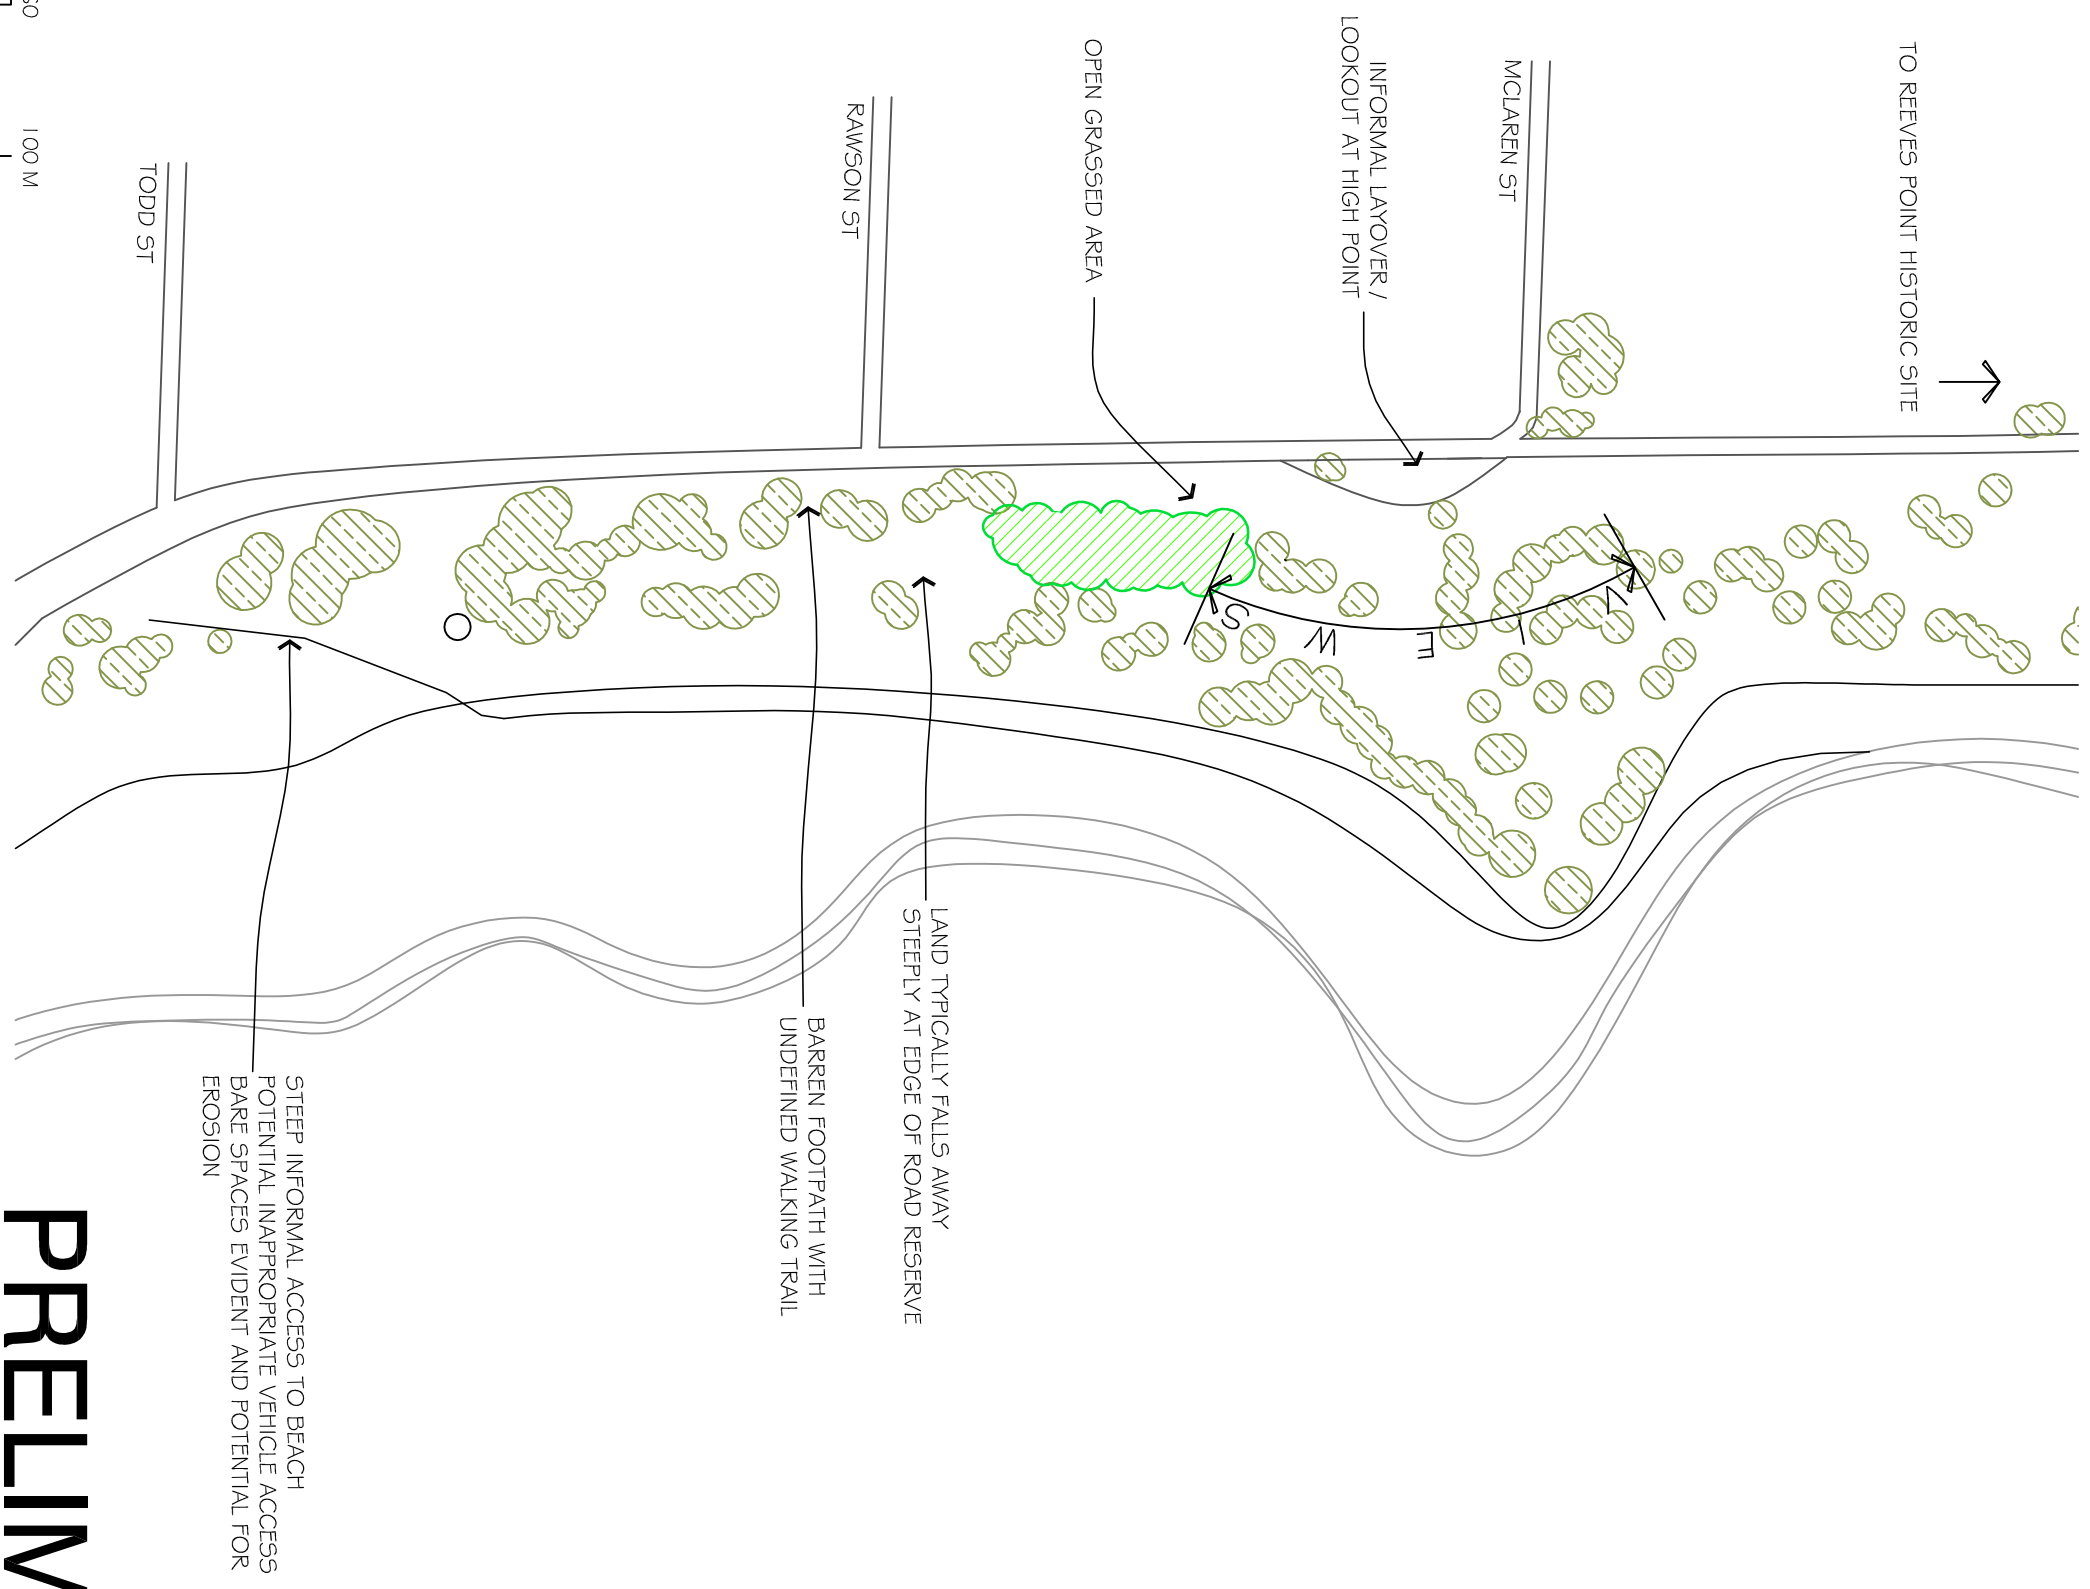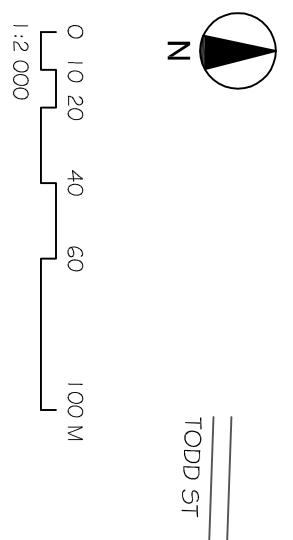

PRELIMINARY