



Hanson Bay

ANALYSIS

KANGAROO ISLAND COUNCIL
FACILITY DESIGN PLAN



SHANNON ARCHITECTS

DRAWN JPS DATE 11-07-08

DRAWING NO 08001 A

1 of 2

© RJ Shannon Pty Ltd ACN 007 998 067
43 Glen Osmond Road Eastwood SA 5063
Telephone 08 8373 1611 Facsimile 08 8373 1644

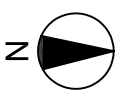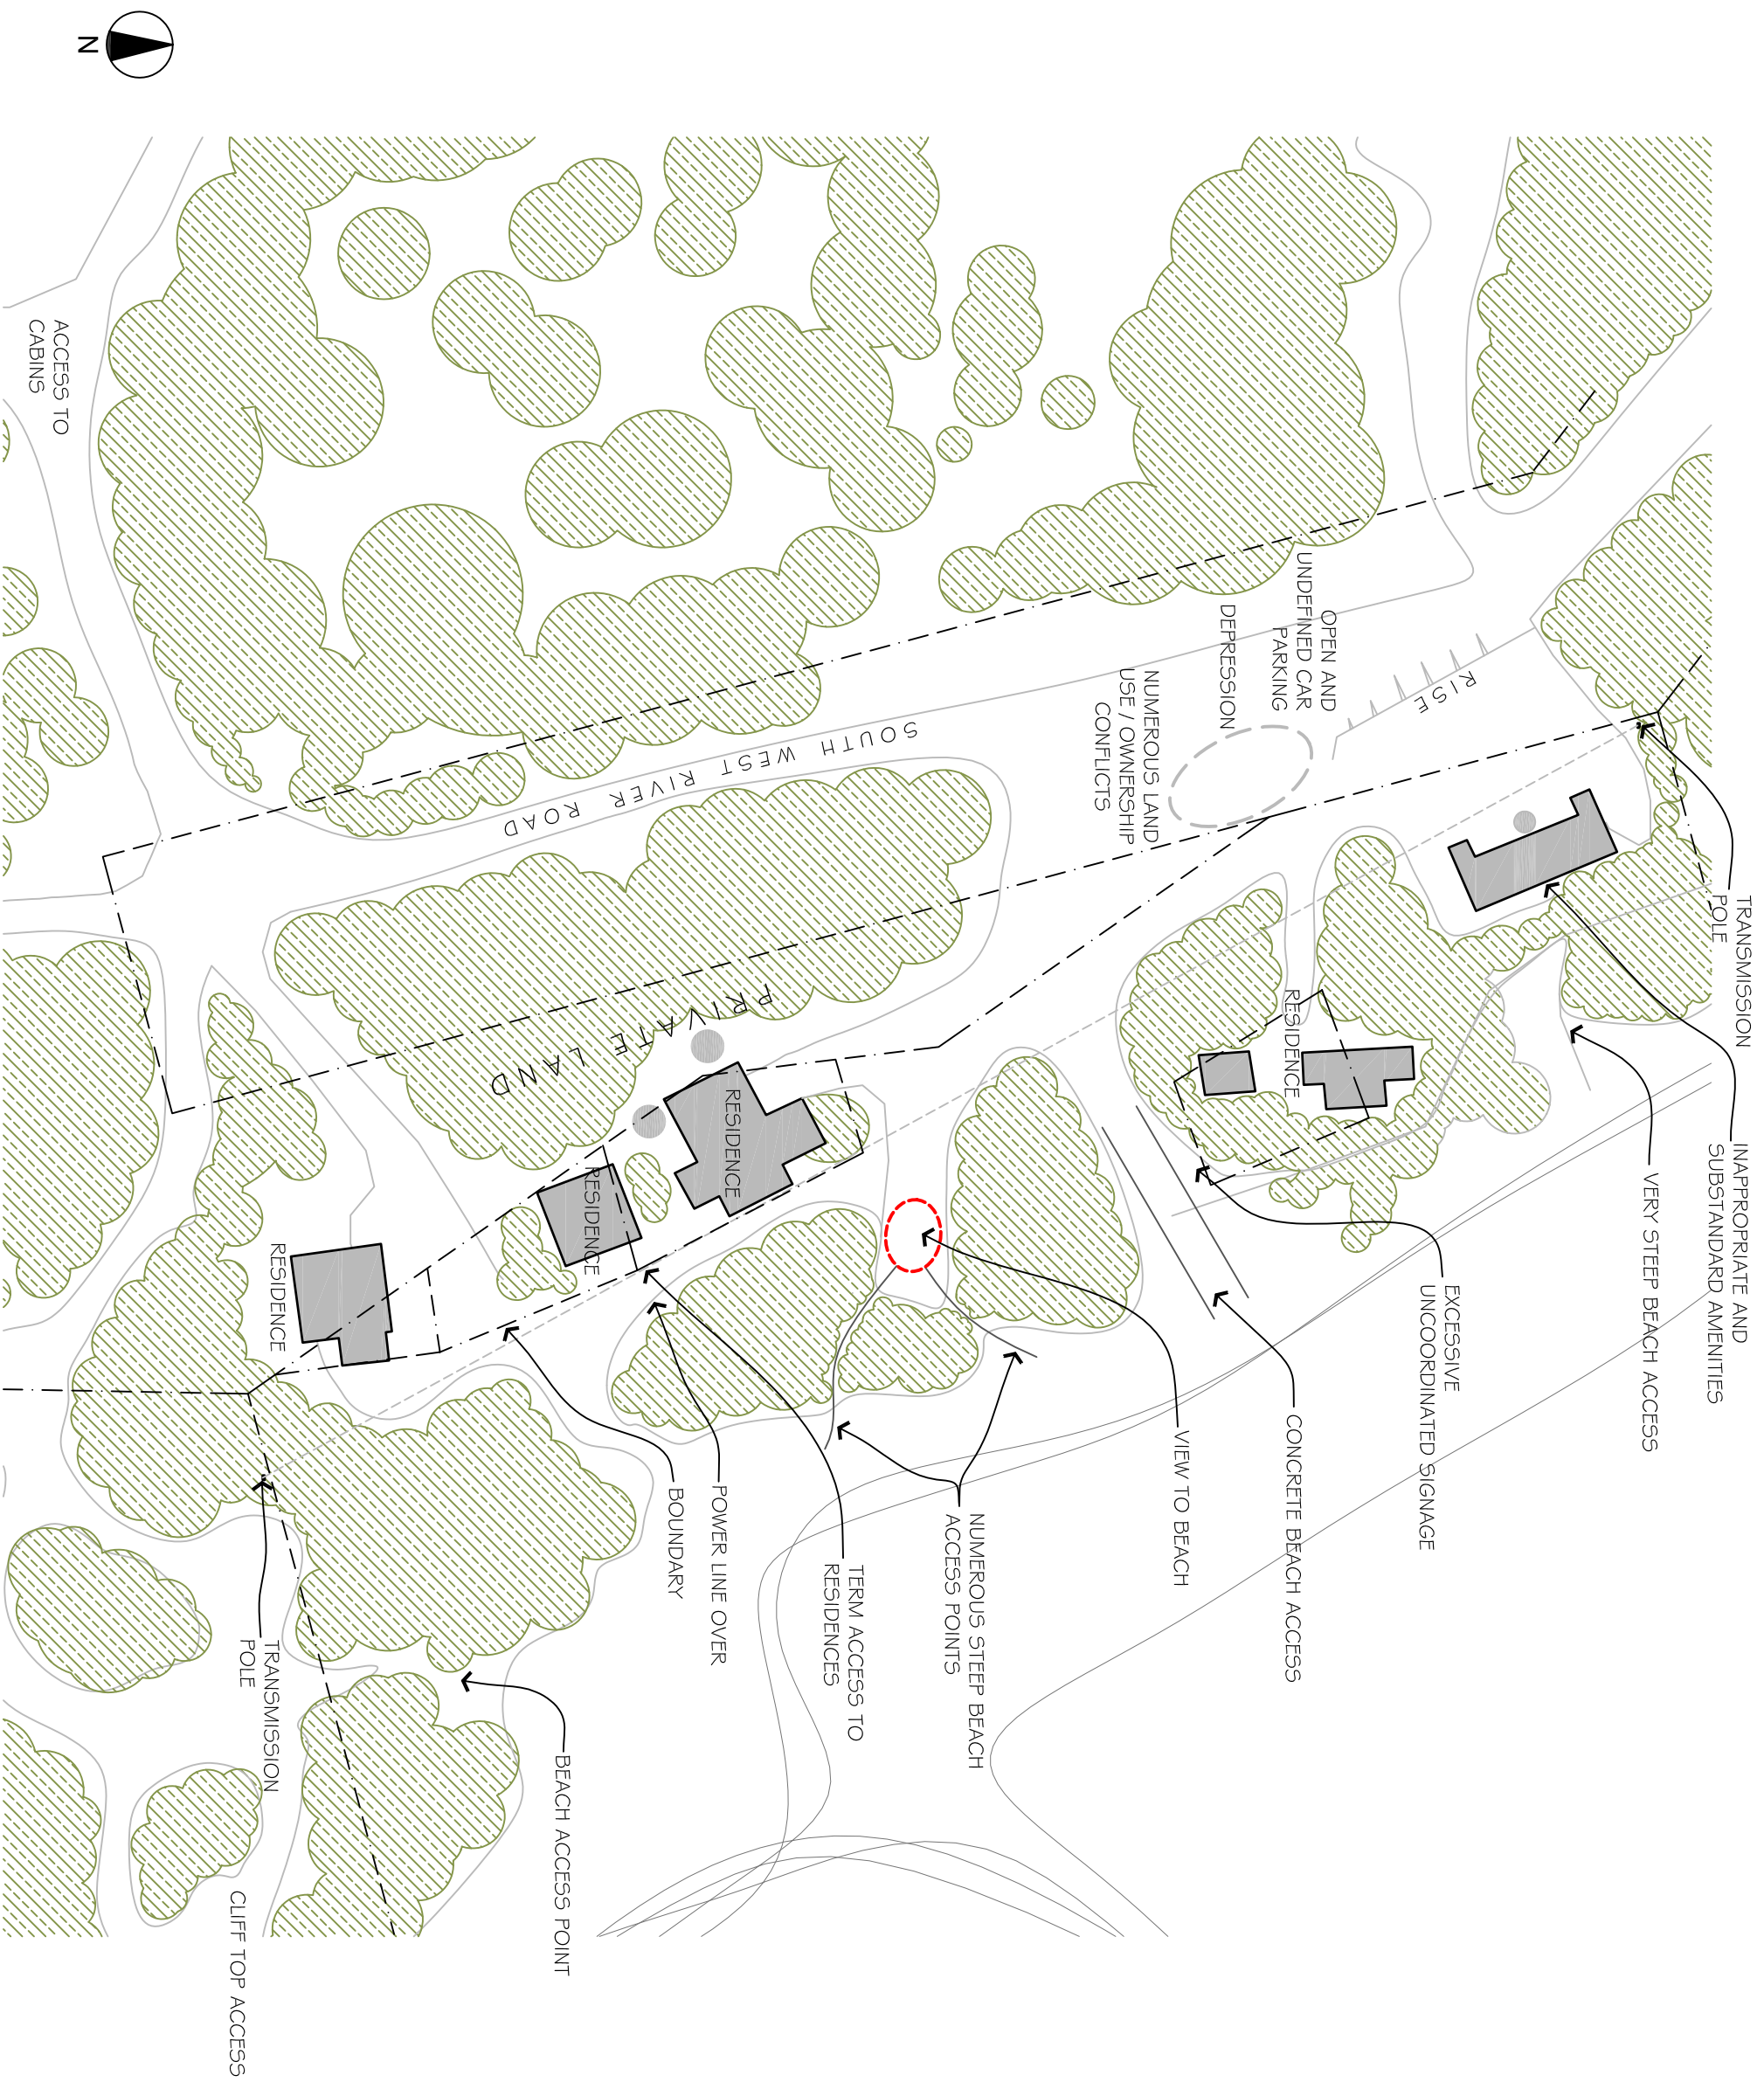

PRELIMINARY