

# Kingscote Foreshore

## ANALYSIS

KANGAROO ISLAND COUNCIL  
FACILITY DESIGN PLAN




**SHANNON** ARCHITECTS

DRAWN JPS DATE 20-08-08

DRAWING No 08001

5 of 10

© RJ Shannon Pty Ltd ACN 007 998 067  
43 Glen Osmond Road Eastwood SA 5063  
Telephone 08 8373 1611 Facsimile 08 8373 1644

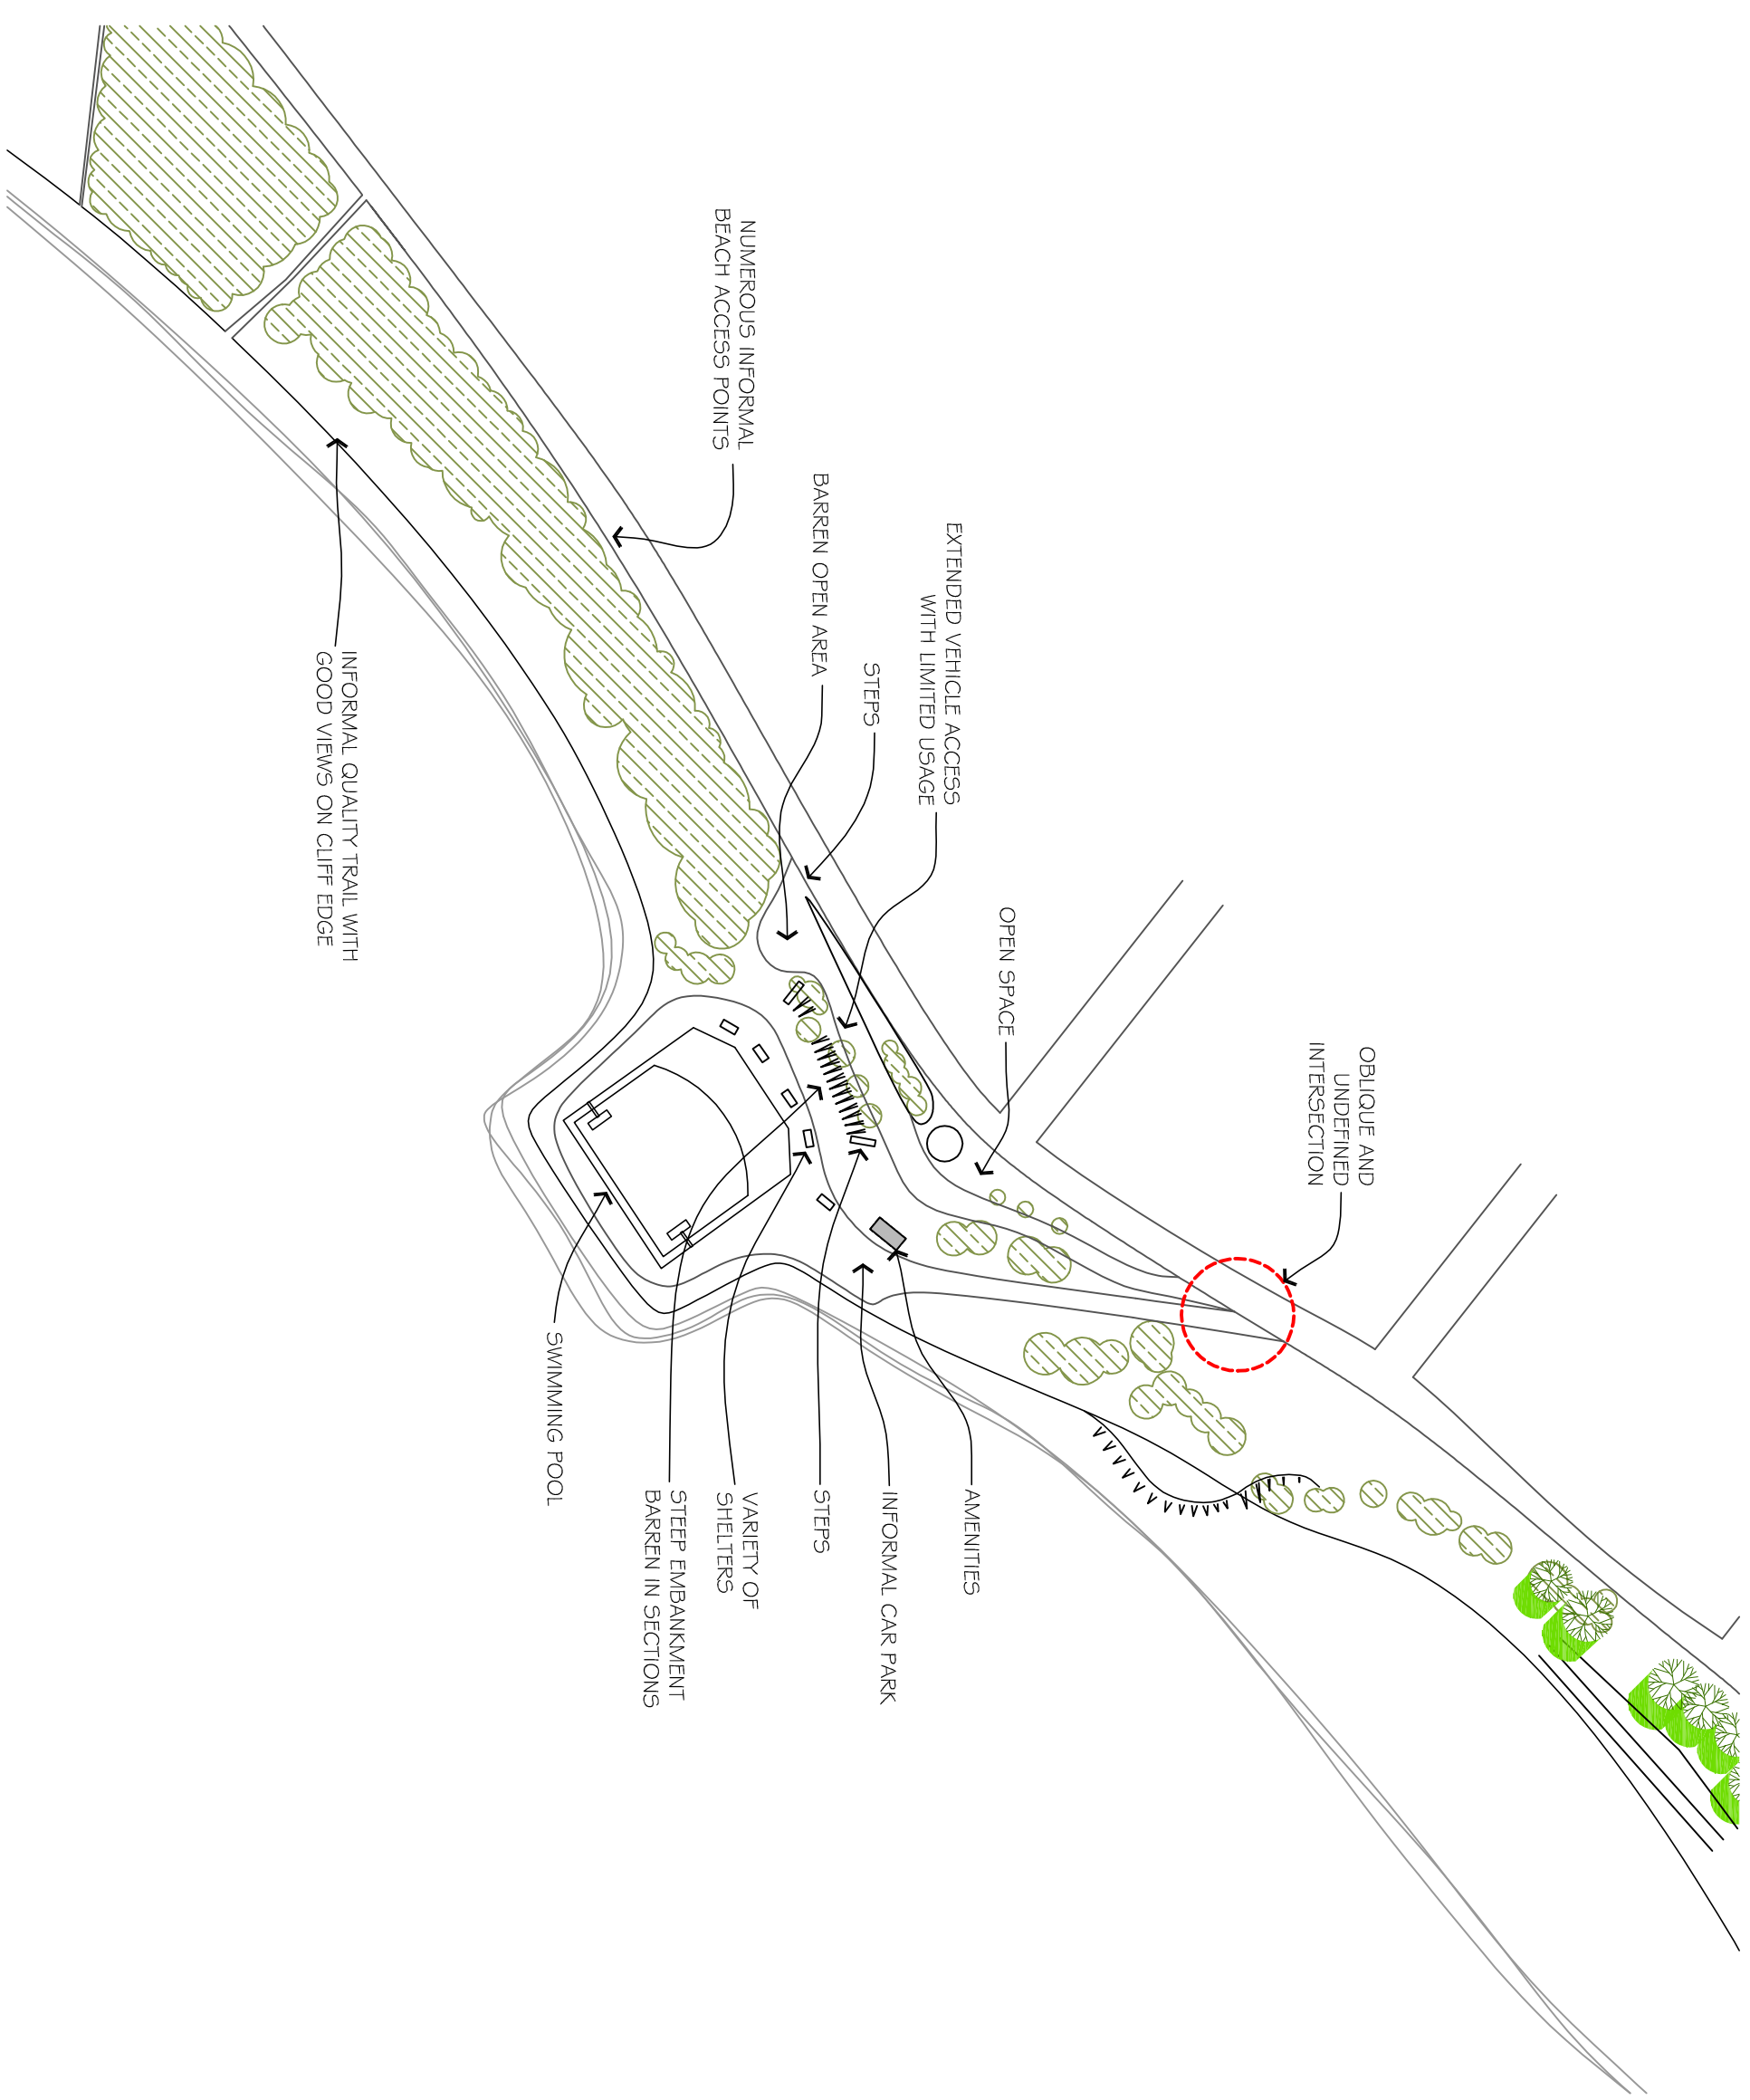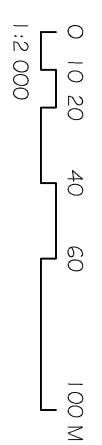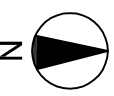

# PRELIMINARY