
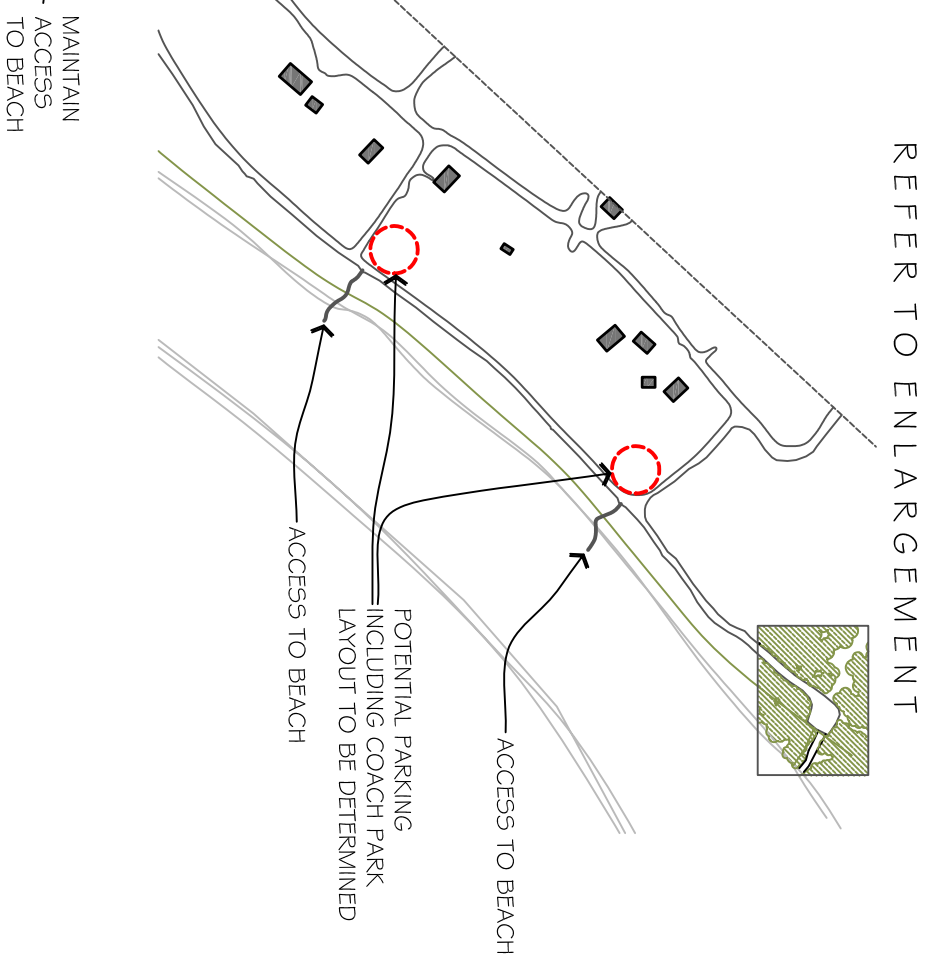


NOTIONAL COACH  
TURNING LAYOUT

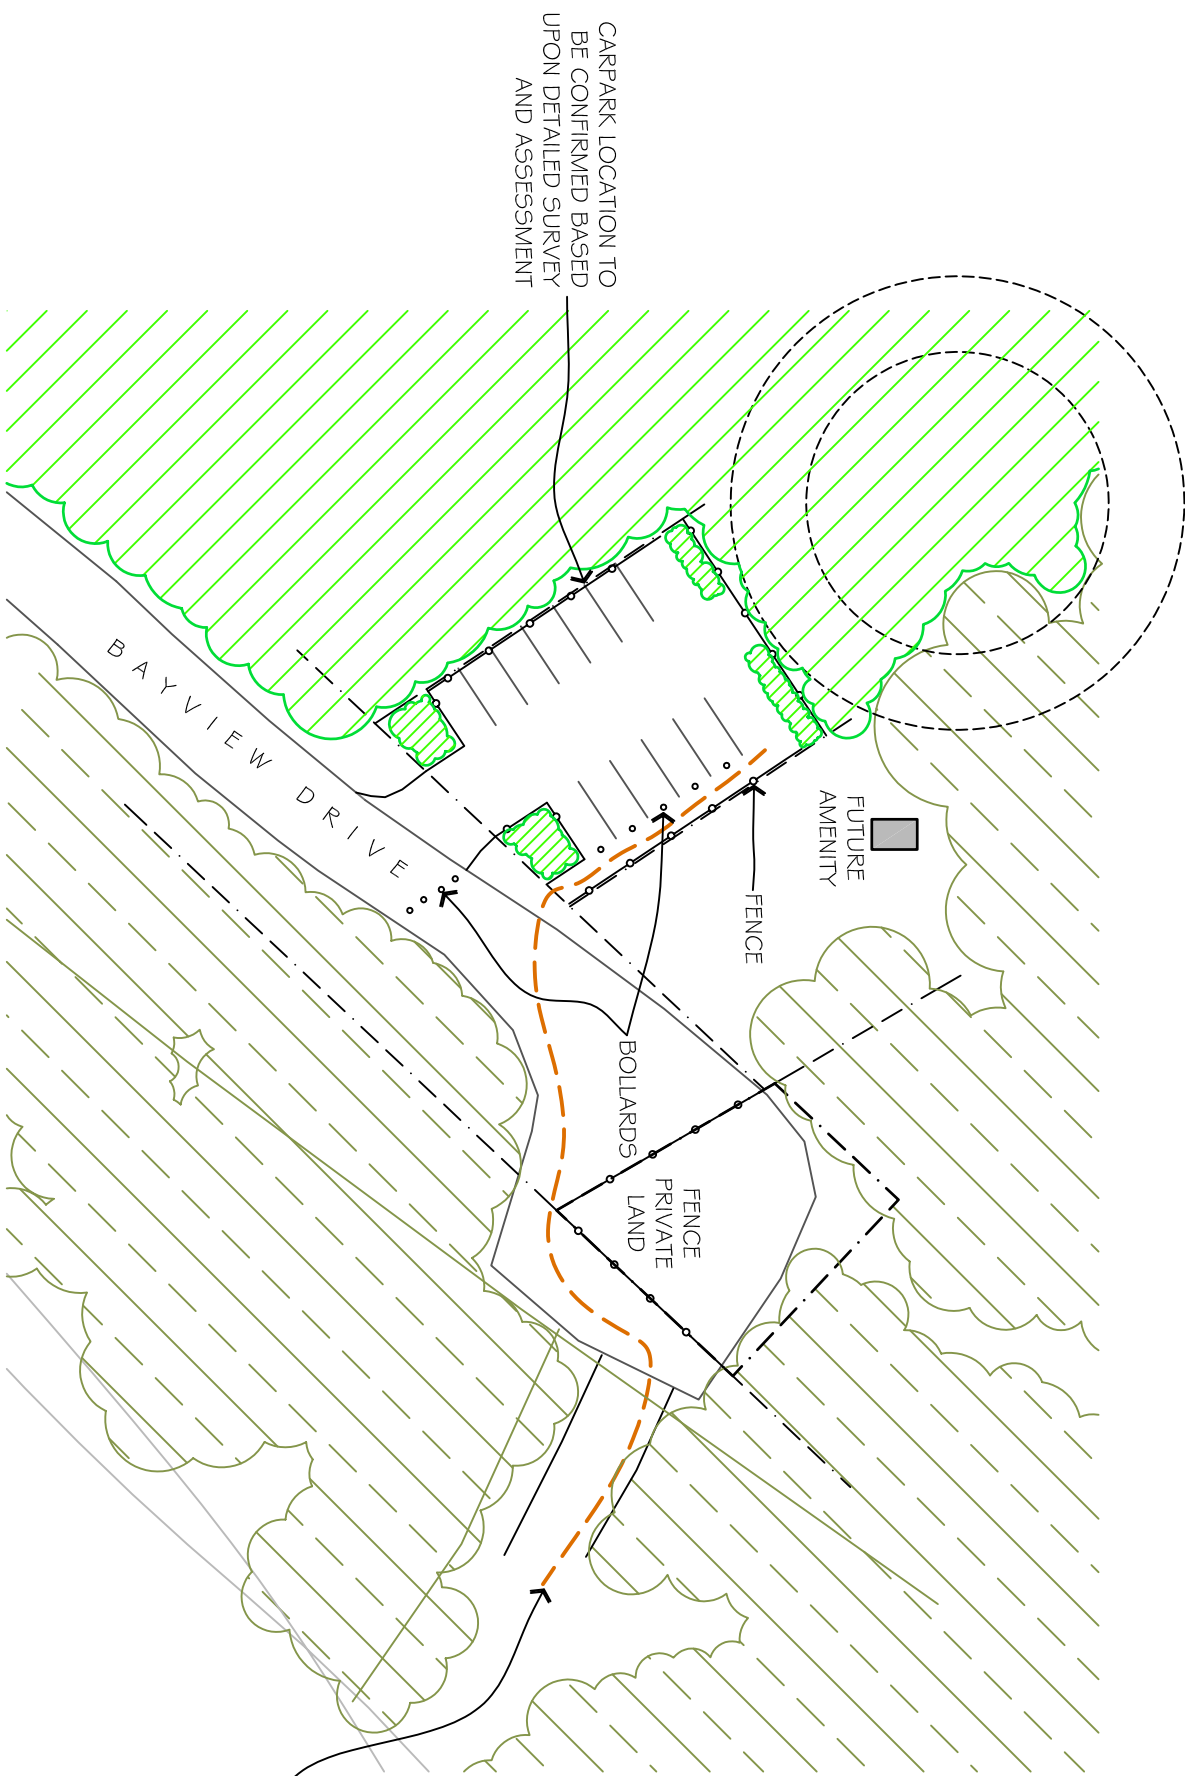

# Harriet River

## CONCEPT

KANGAROO ISLAND COUNCIL  
FACILITY DESIGN PLAN

**SHANNON** ARCHITECTS

DRAWN JPS DATE 11-07-08

DRAWING No 08001 A

2 of 2

© RJ Shannon Pty Ltd ACN 007 998 067  
43 Glen Osmond Road Eastwood SA 5063  
Telephone 08 8373 1611 Facsimile 08 8373 1644

# PRELIMINARY

