




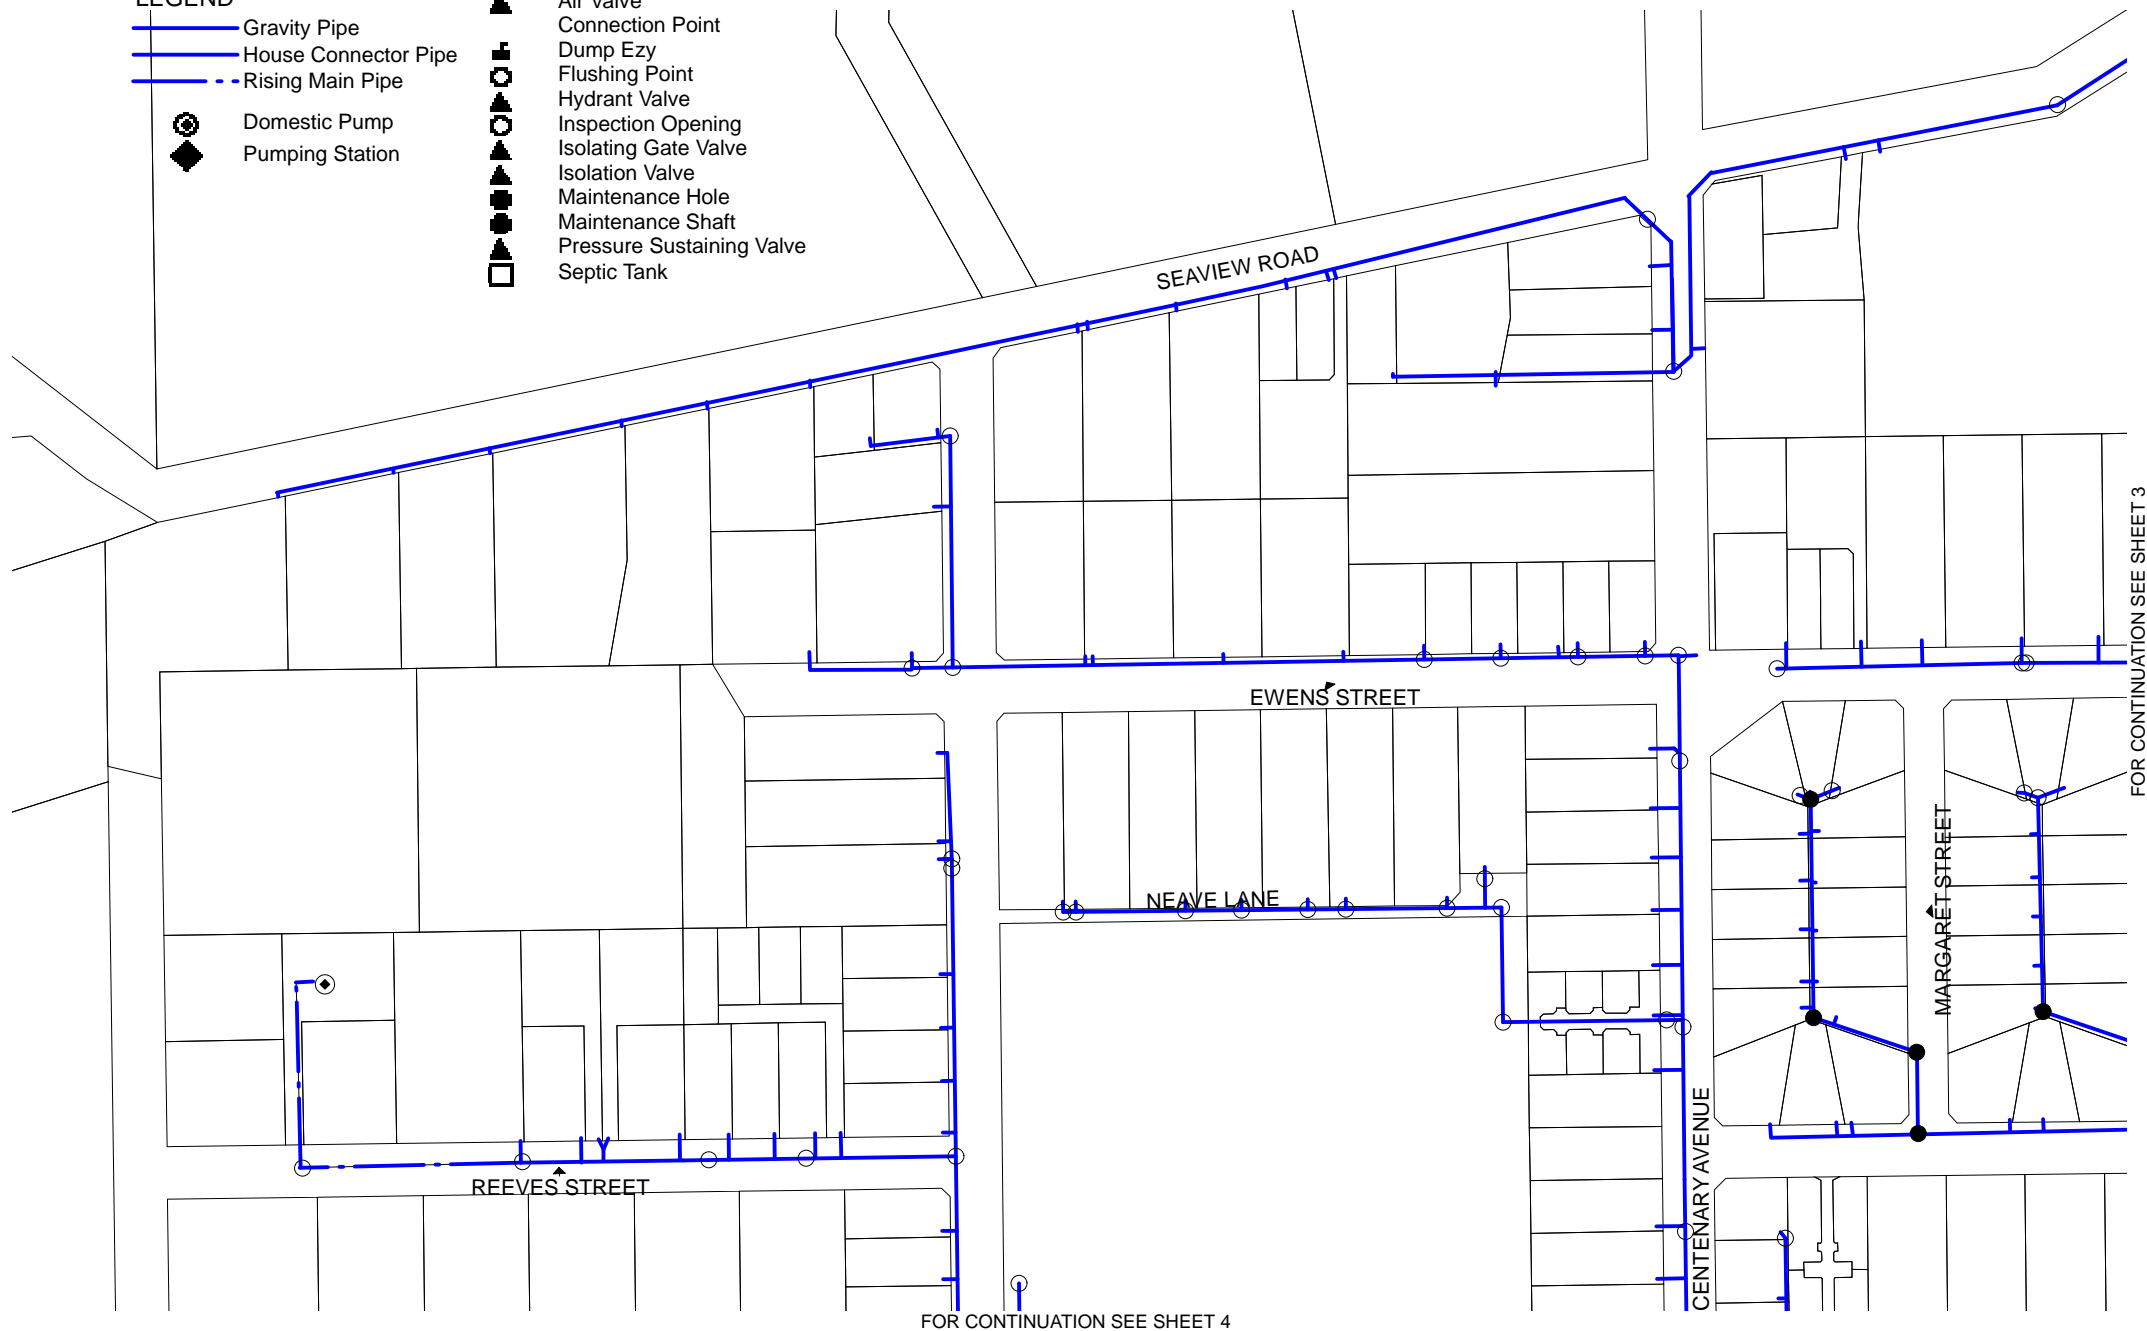




# LEGEND

-  Gravity Pipe
-  House Connector Pipe
-  Rising Main Pipe
-  Domestic Pump
-  Pumping Station

-  Air Valve
-  Connection Point
-  Dump Ezy
-  Flushing Point
-  Hydrant Valve
-  Inspection Opening
-  Isolating Gate Valve
-  Isolation Valve
-  Maintenance Hole
-  Maintenance Shaft
-  Pressure Sustaining Valve
-  Septic Tank



















#### LEGEND

- Gravity Pipe
- House Connector Pipe
- Rising Main Pipe
- Air Valve
- Connection Point
- Dump Ezy
- Flushing Point
- Hydrant Valve
- Inspection Opening
- Isolating Gate Valve
- Isolation Valve
- Maintenance Hole
- Maintenance Shaft
- Pressure Sustaining Valve
- Septic Tank
- Domestic Pump
- Pumping Station


## LEGEND

- Gravity Pipe
- House Connector Pipe
- - Rising Main Pipe
-  Air Valve
-  Connection Point
-  Dump Ezy
-  Flushing Point
-  Hydrant Valve
-  Inspection Opening
-  Isolating Gate Valve
-  Isolation Valve
-  Maintenance Hole
-  Maintenance Shaft
-  Pressure Sustaining Valve
-  Septic Tank

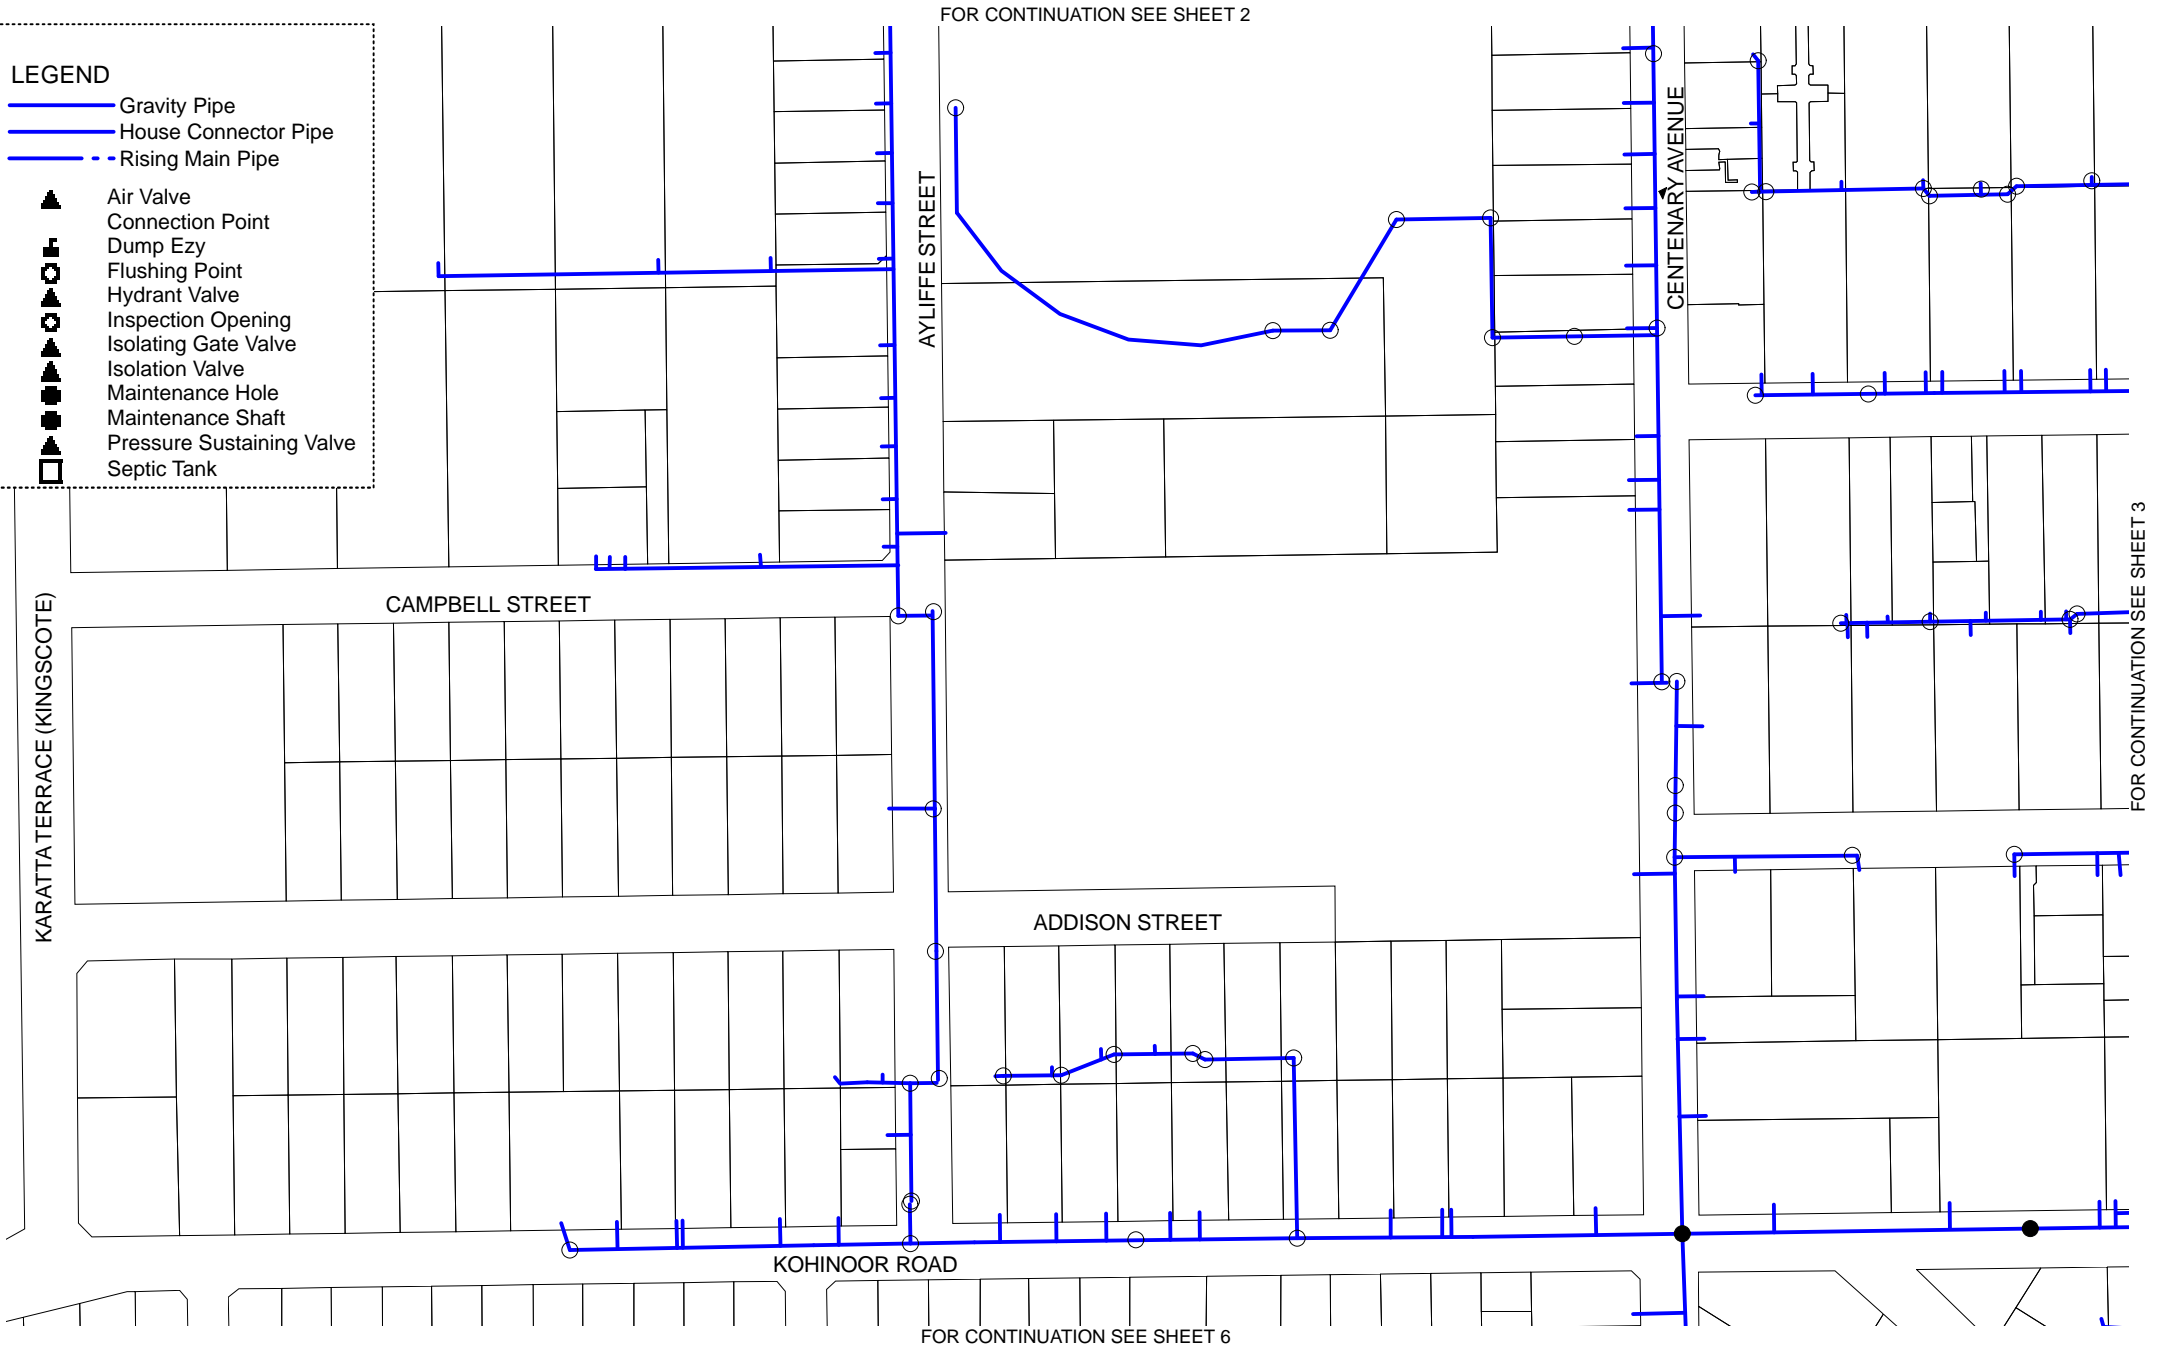

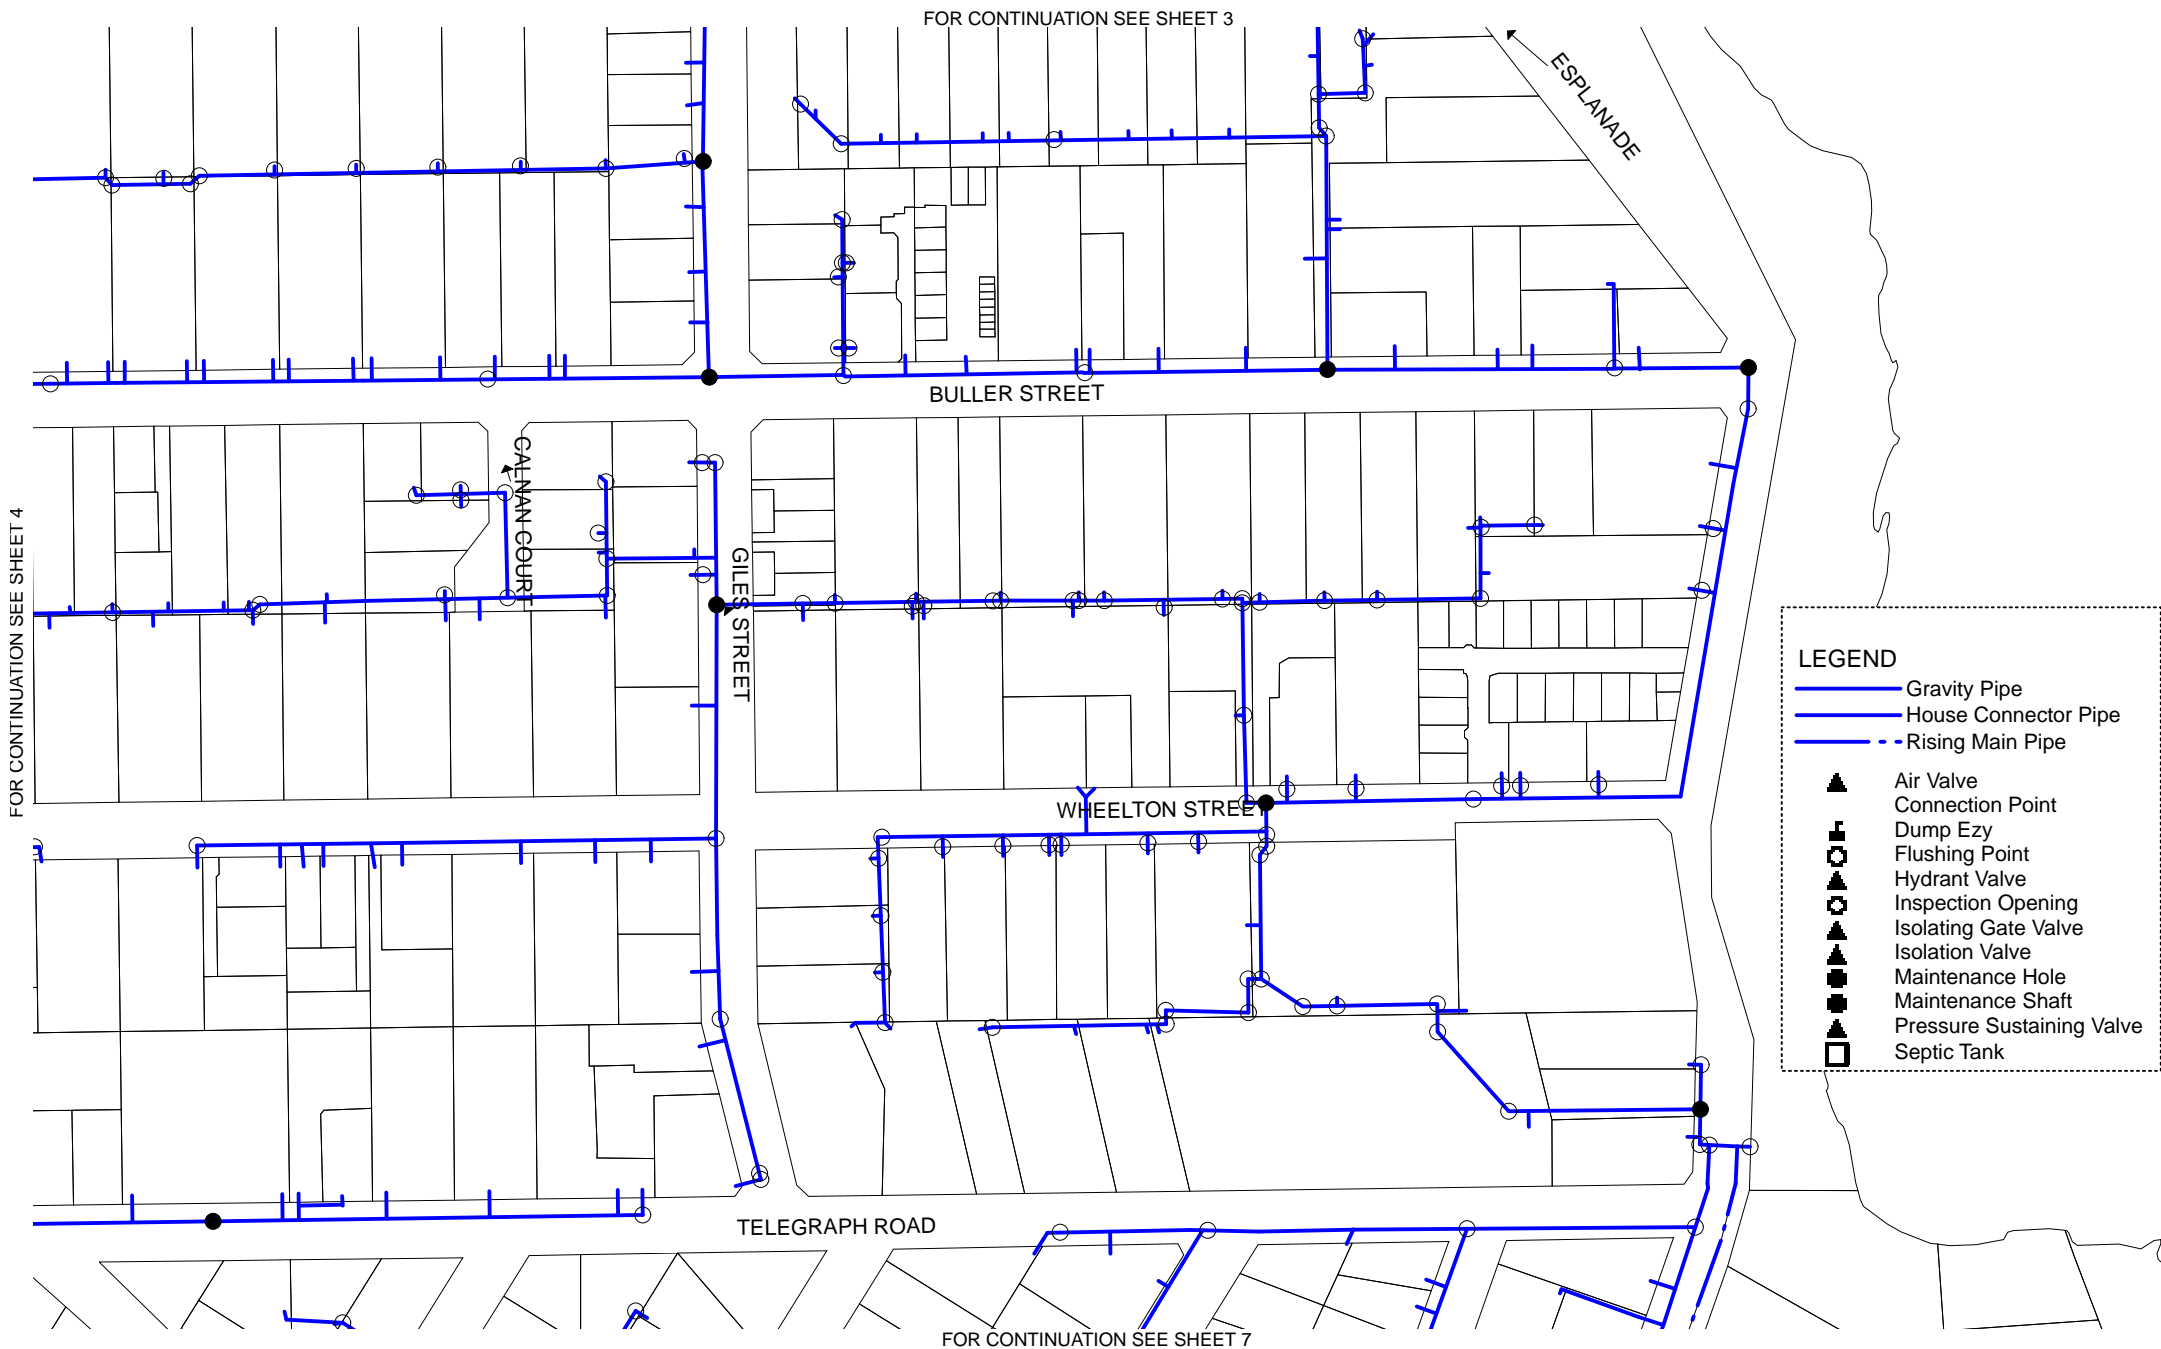


FOR CONTINUATION SEE SHEET 15

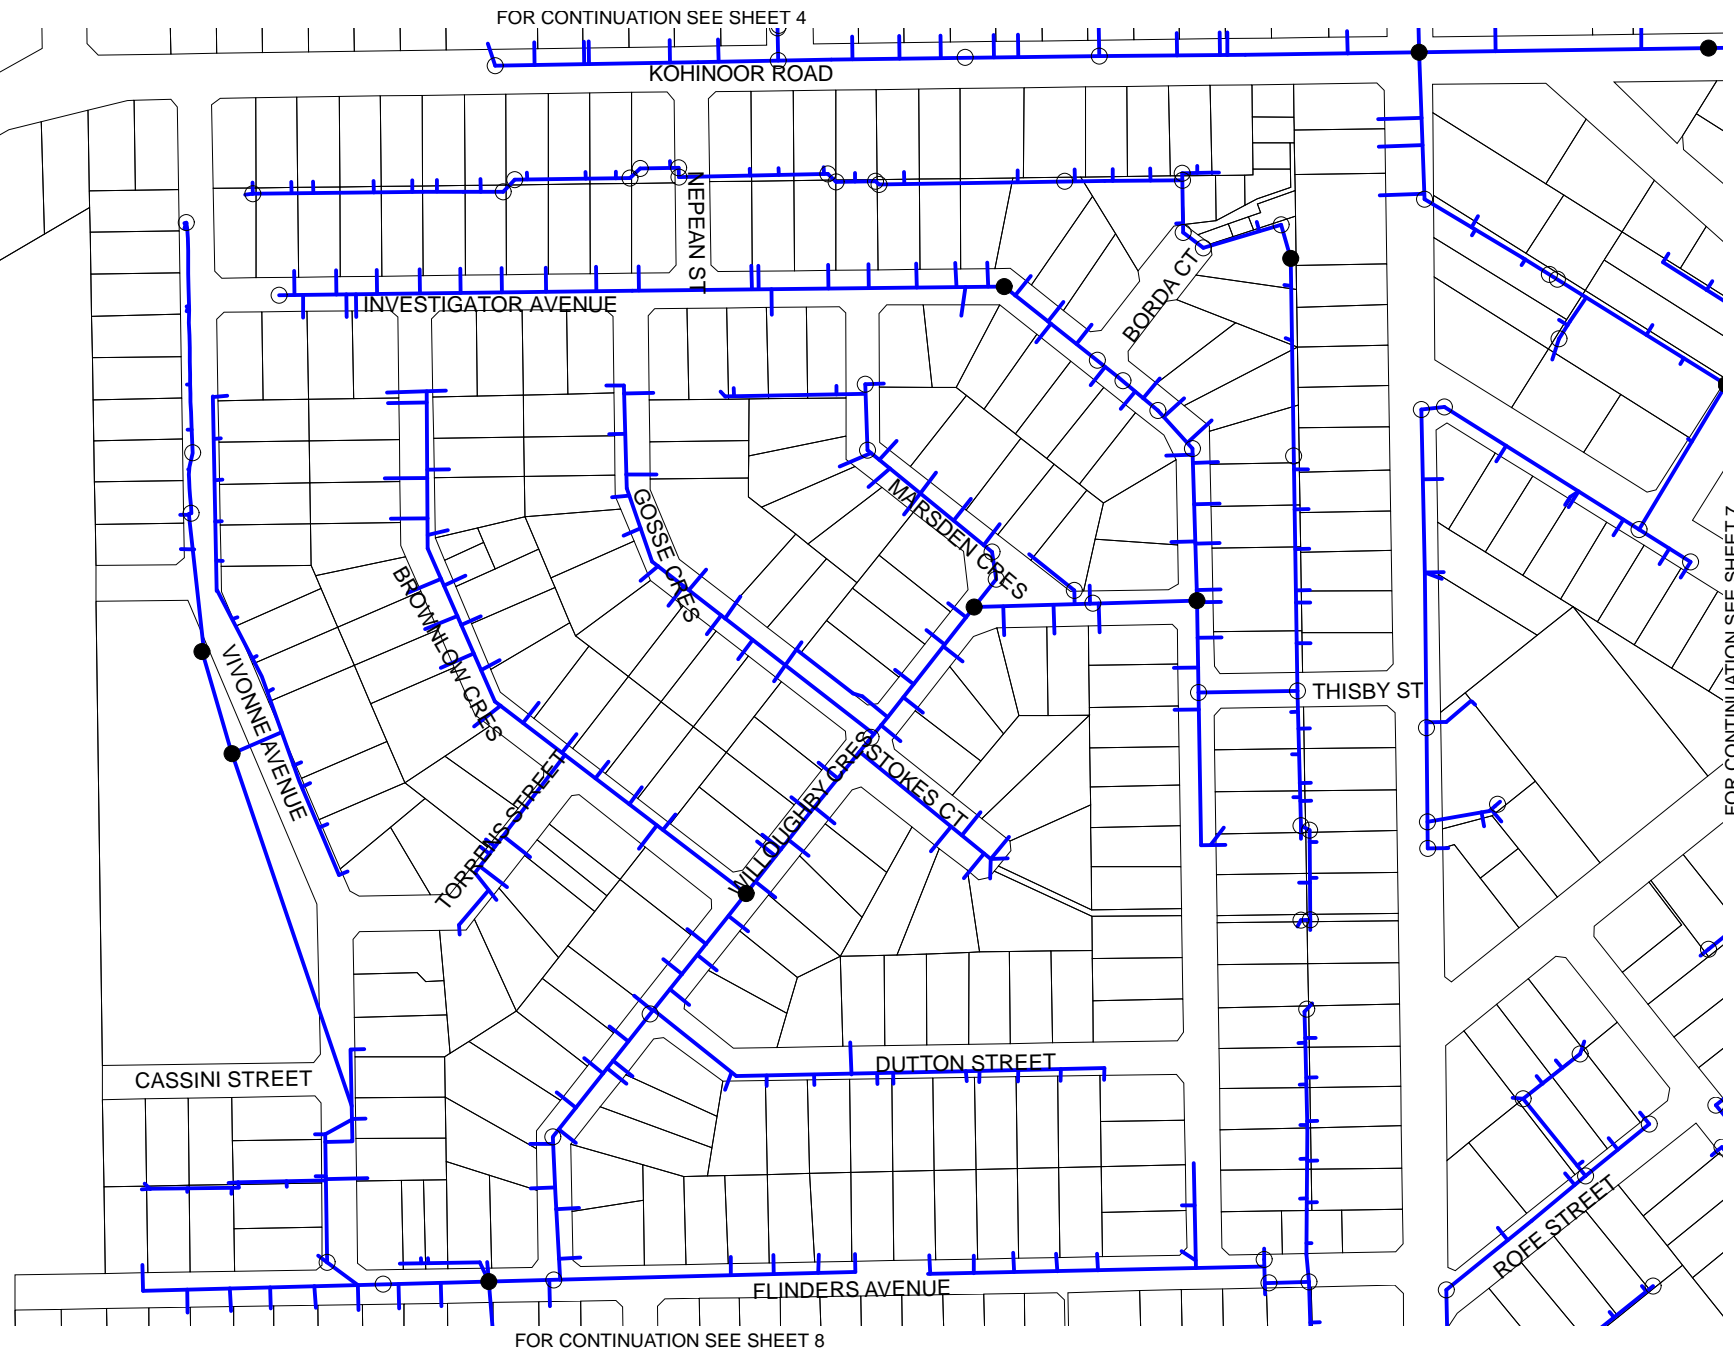

# LEGEND

- Gravity Pipe
- House Connector Pipe
- - - Rising Main Pipe
- Air Valve
- Connection Point
- Dump Ezy
- Flushing Point
- Hydrant Valve
- Inspection Opening
- Isolating Gate Valve
- Isolation Valve
- Maintenance Hole
- Maintenance Shaft
- Pressure Sustaining Valve
- Septic Tank



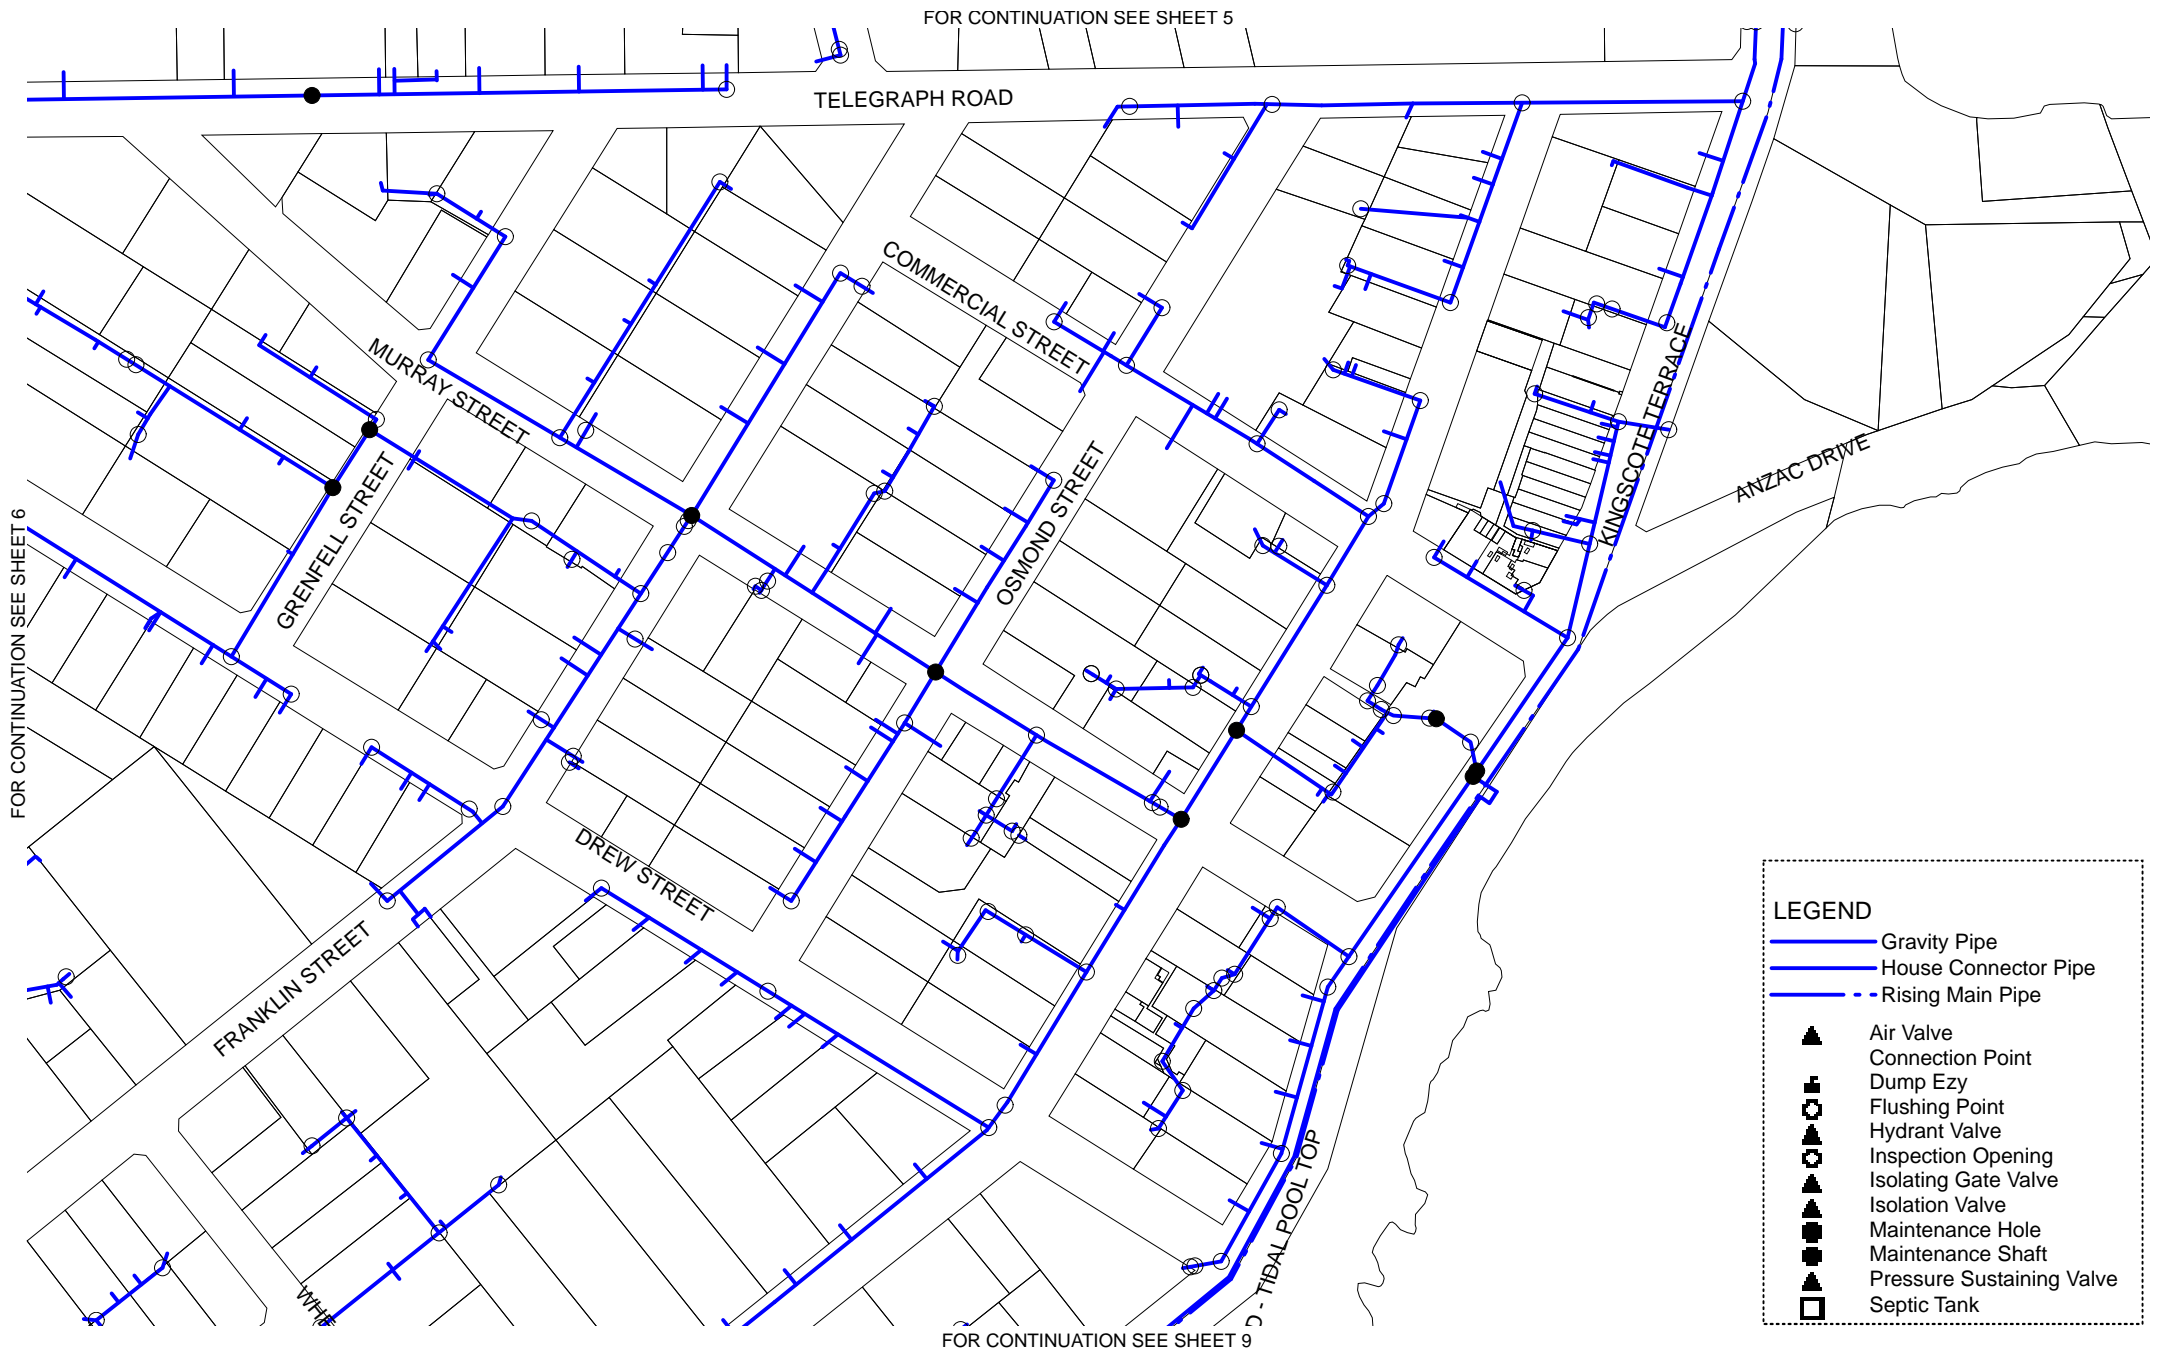


FOR CONTINUATION SEE SHEET 15

FOR CONTINUATION SEE SHEET 6

**LEGEND**

- Gravity Pipe
- House Connector Pipe
- Rising Main Pipe
- Air Valve
- Connection Point
- Dump Ezy
- Flushing Point
- Hydrant Valve
- Inspection Opening
- Isolating Gate Valve
- Isolation Valve
- Maintenance Hole
- Maintenance Shaft
- Pressure Sustaining Valve
- Septic Tank

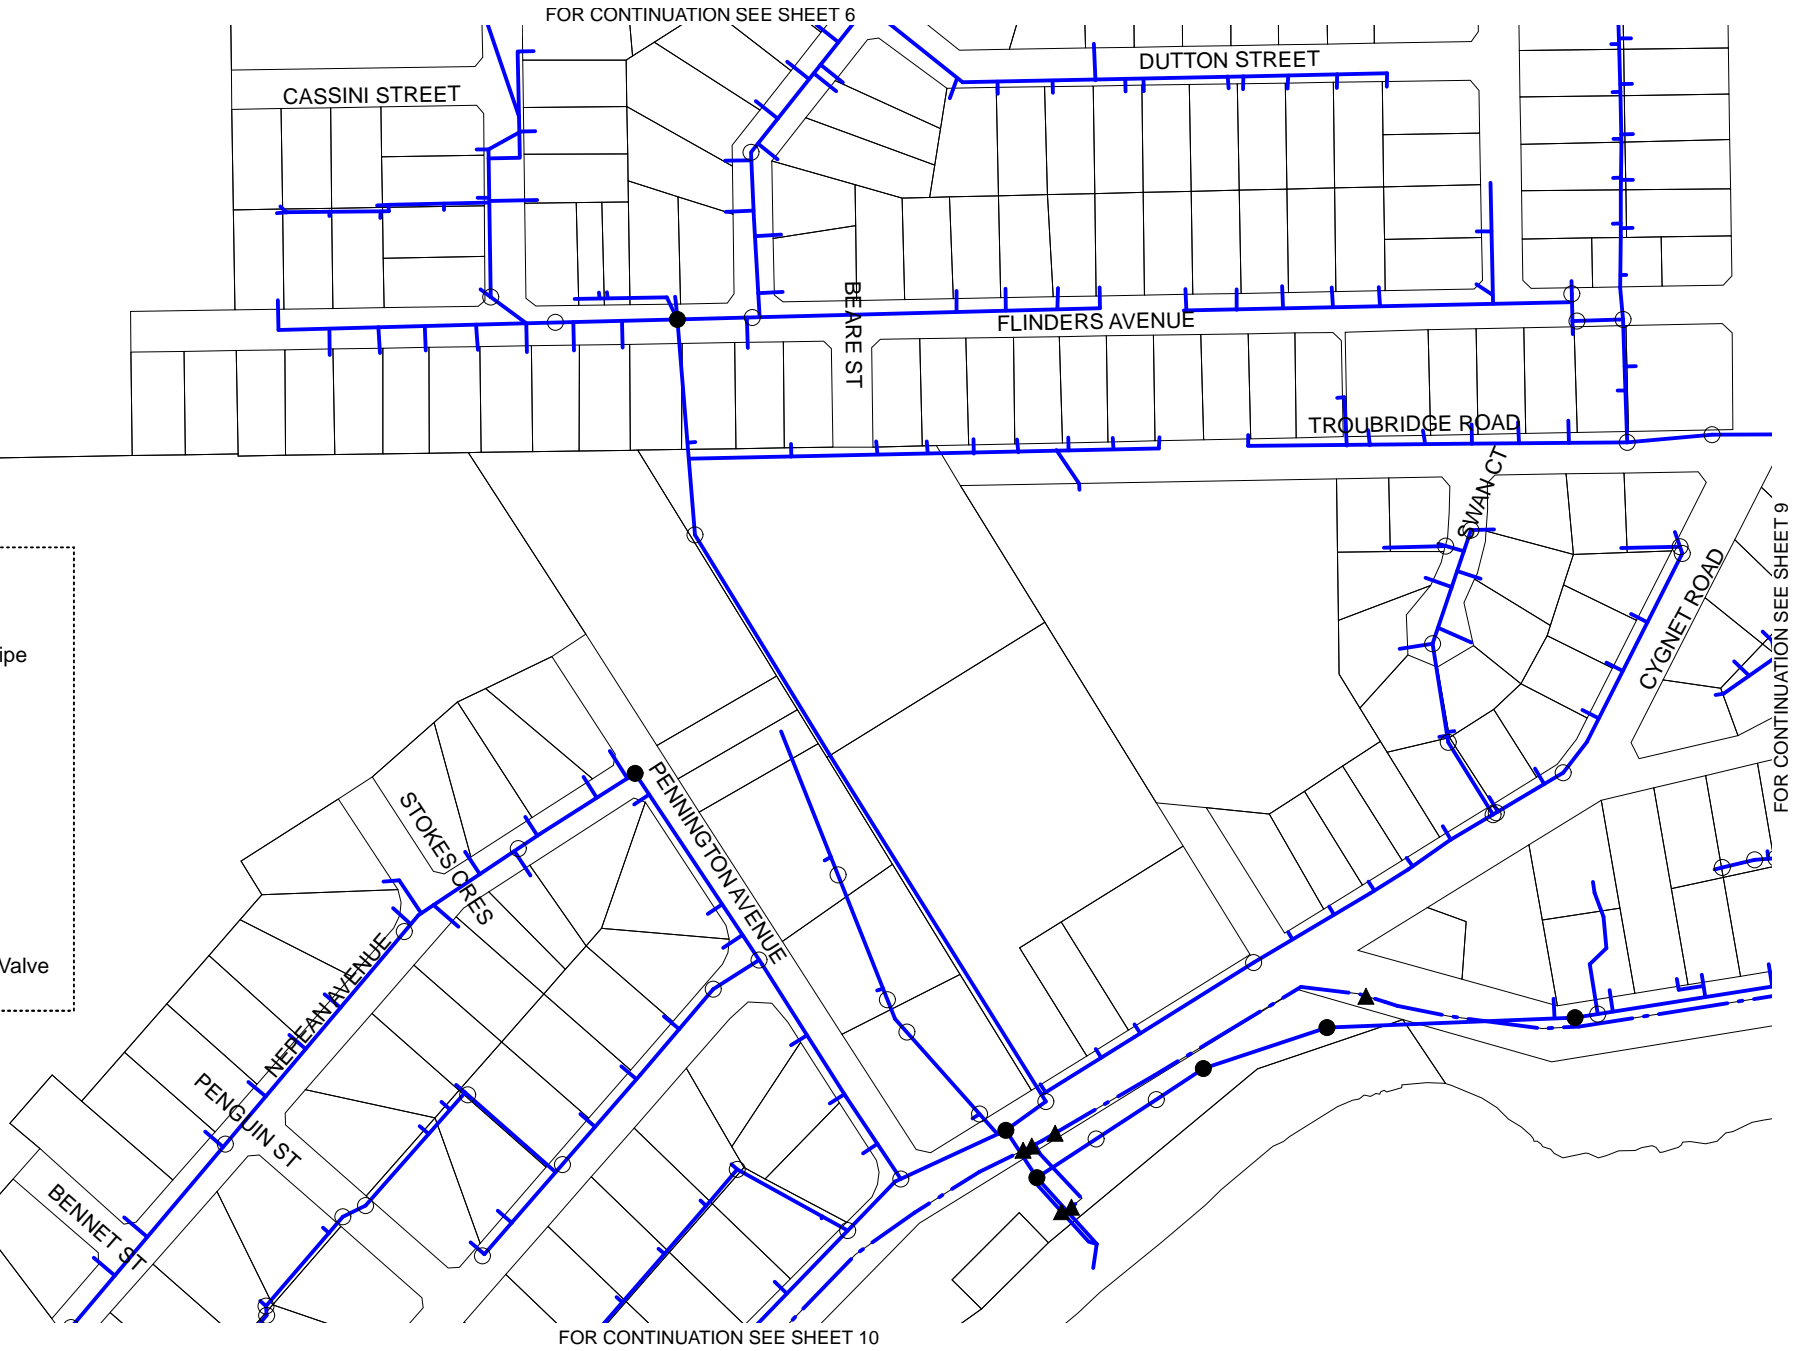

FOR CONTINUATION SEE SHEET 9

FOR CONTINUATION SEE SHEET 10




Disclaimer: Information used in this application was derived from digital databases sourced by Kangaroo Island Council and has not been verified on site. Therefore, Kangaroo Island Council does not accepted any responsibility for any errors, omissions, or positional accuracy displayed on these maps. Prior to any excavations, please contact Dial Before you Dig.

**KANGAROO ISLAND COUNCIL  
KINGSCOTE CWMS SCHEME  
SHEET 8 OF 17**

**Date produced 06.07.2022**



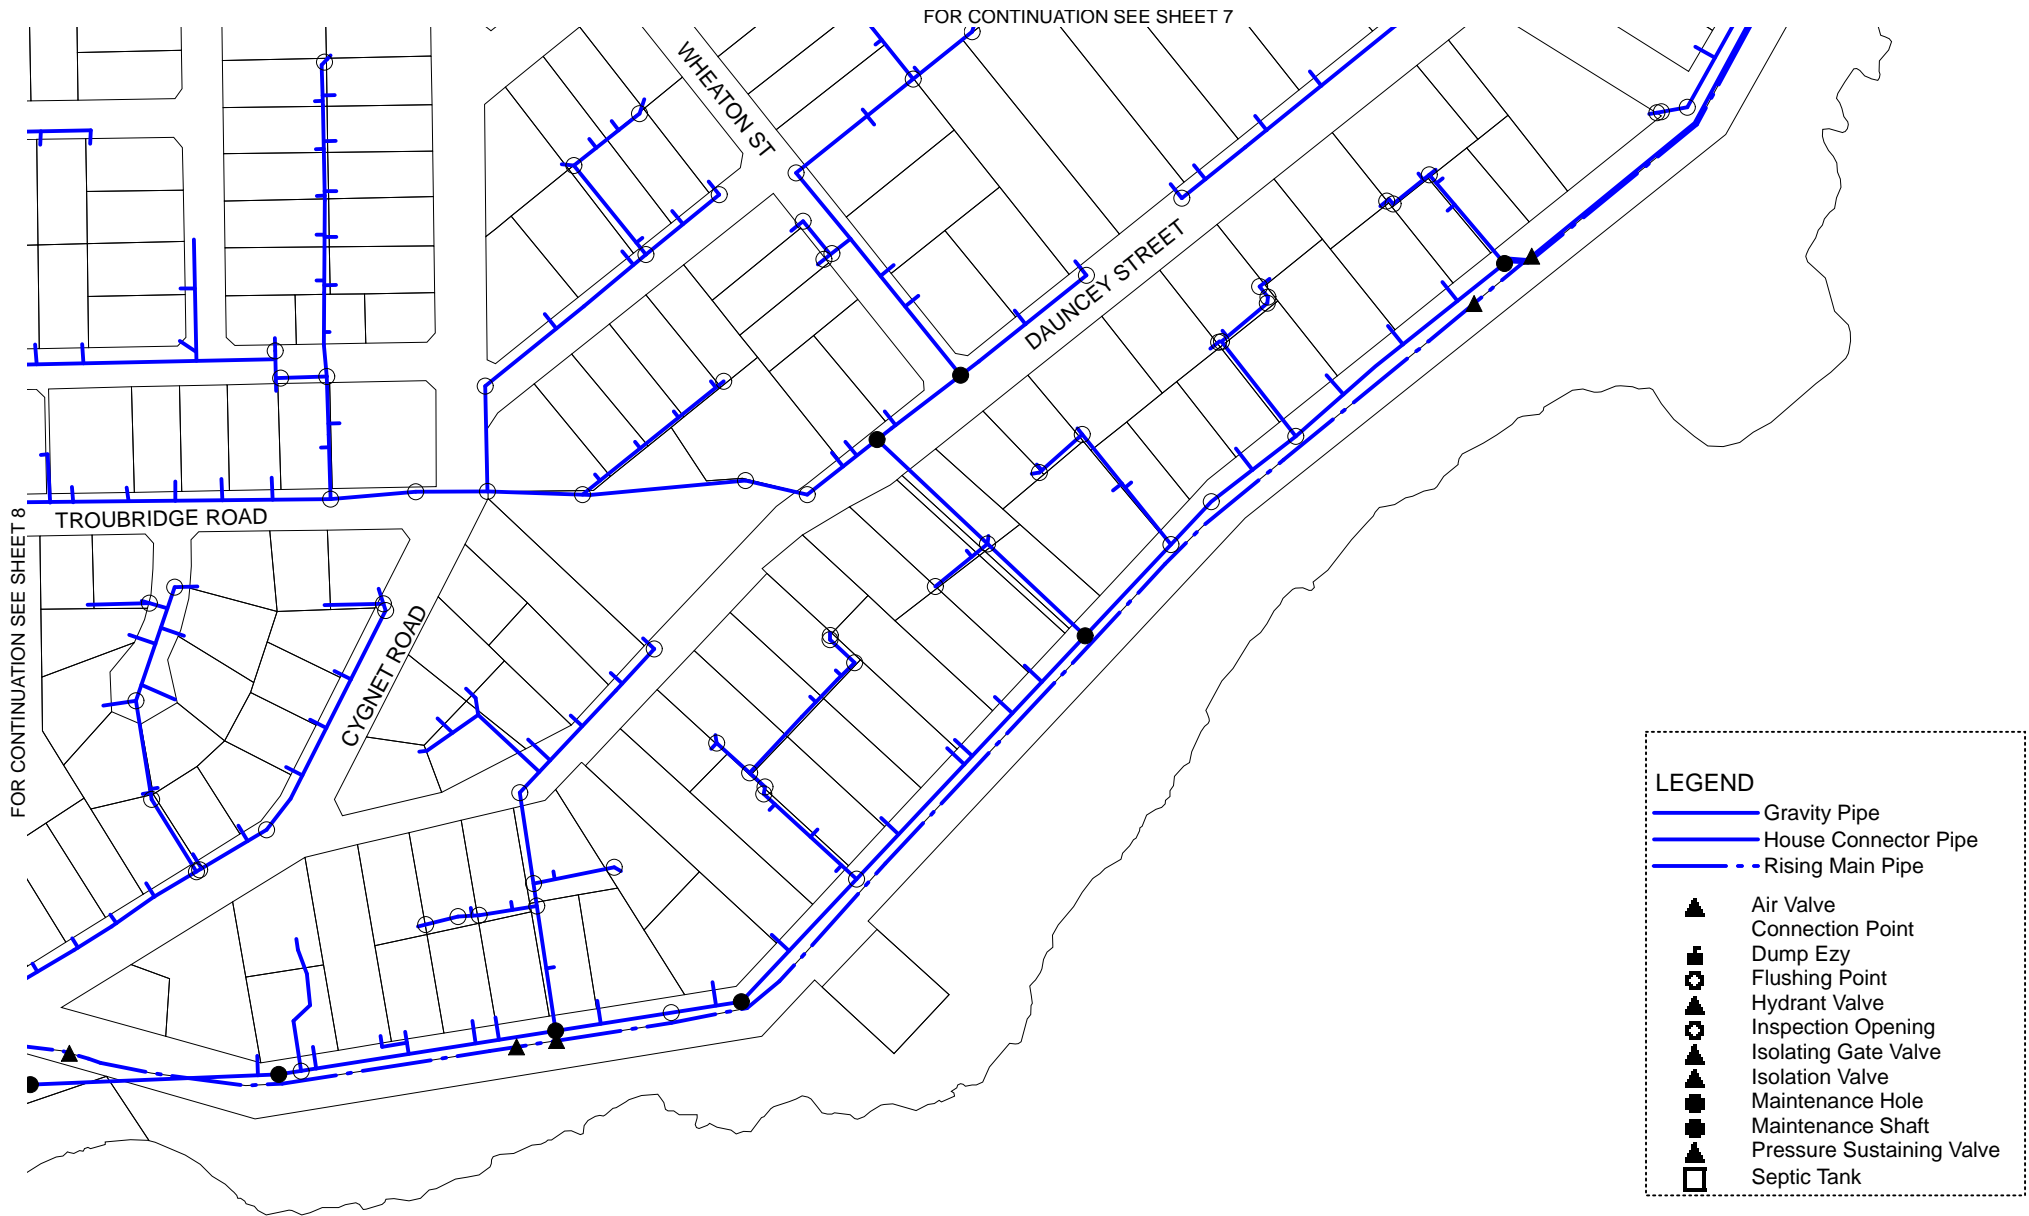


FOR CONTINUATION SEE SHEET 16

FOR CONTINUATION SEE SHEET 11


FOR CONTINUATION SEE SHEET 16

FOR CONTINUATION SEE SHEET 8

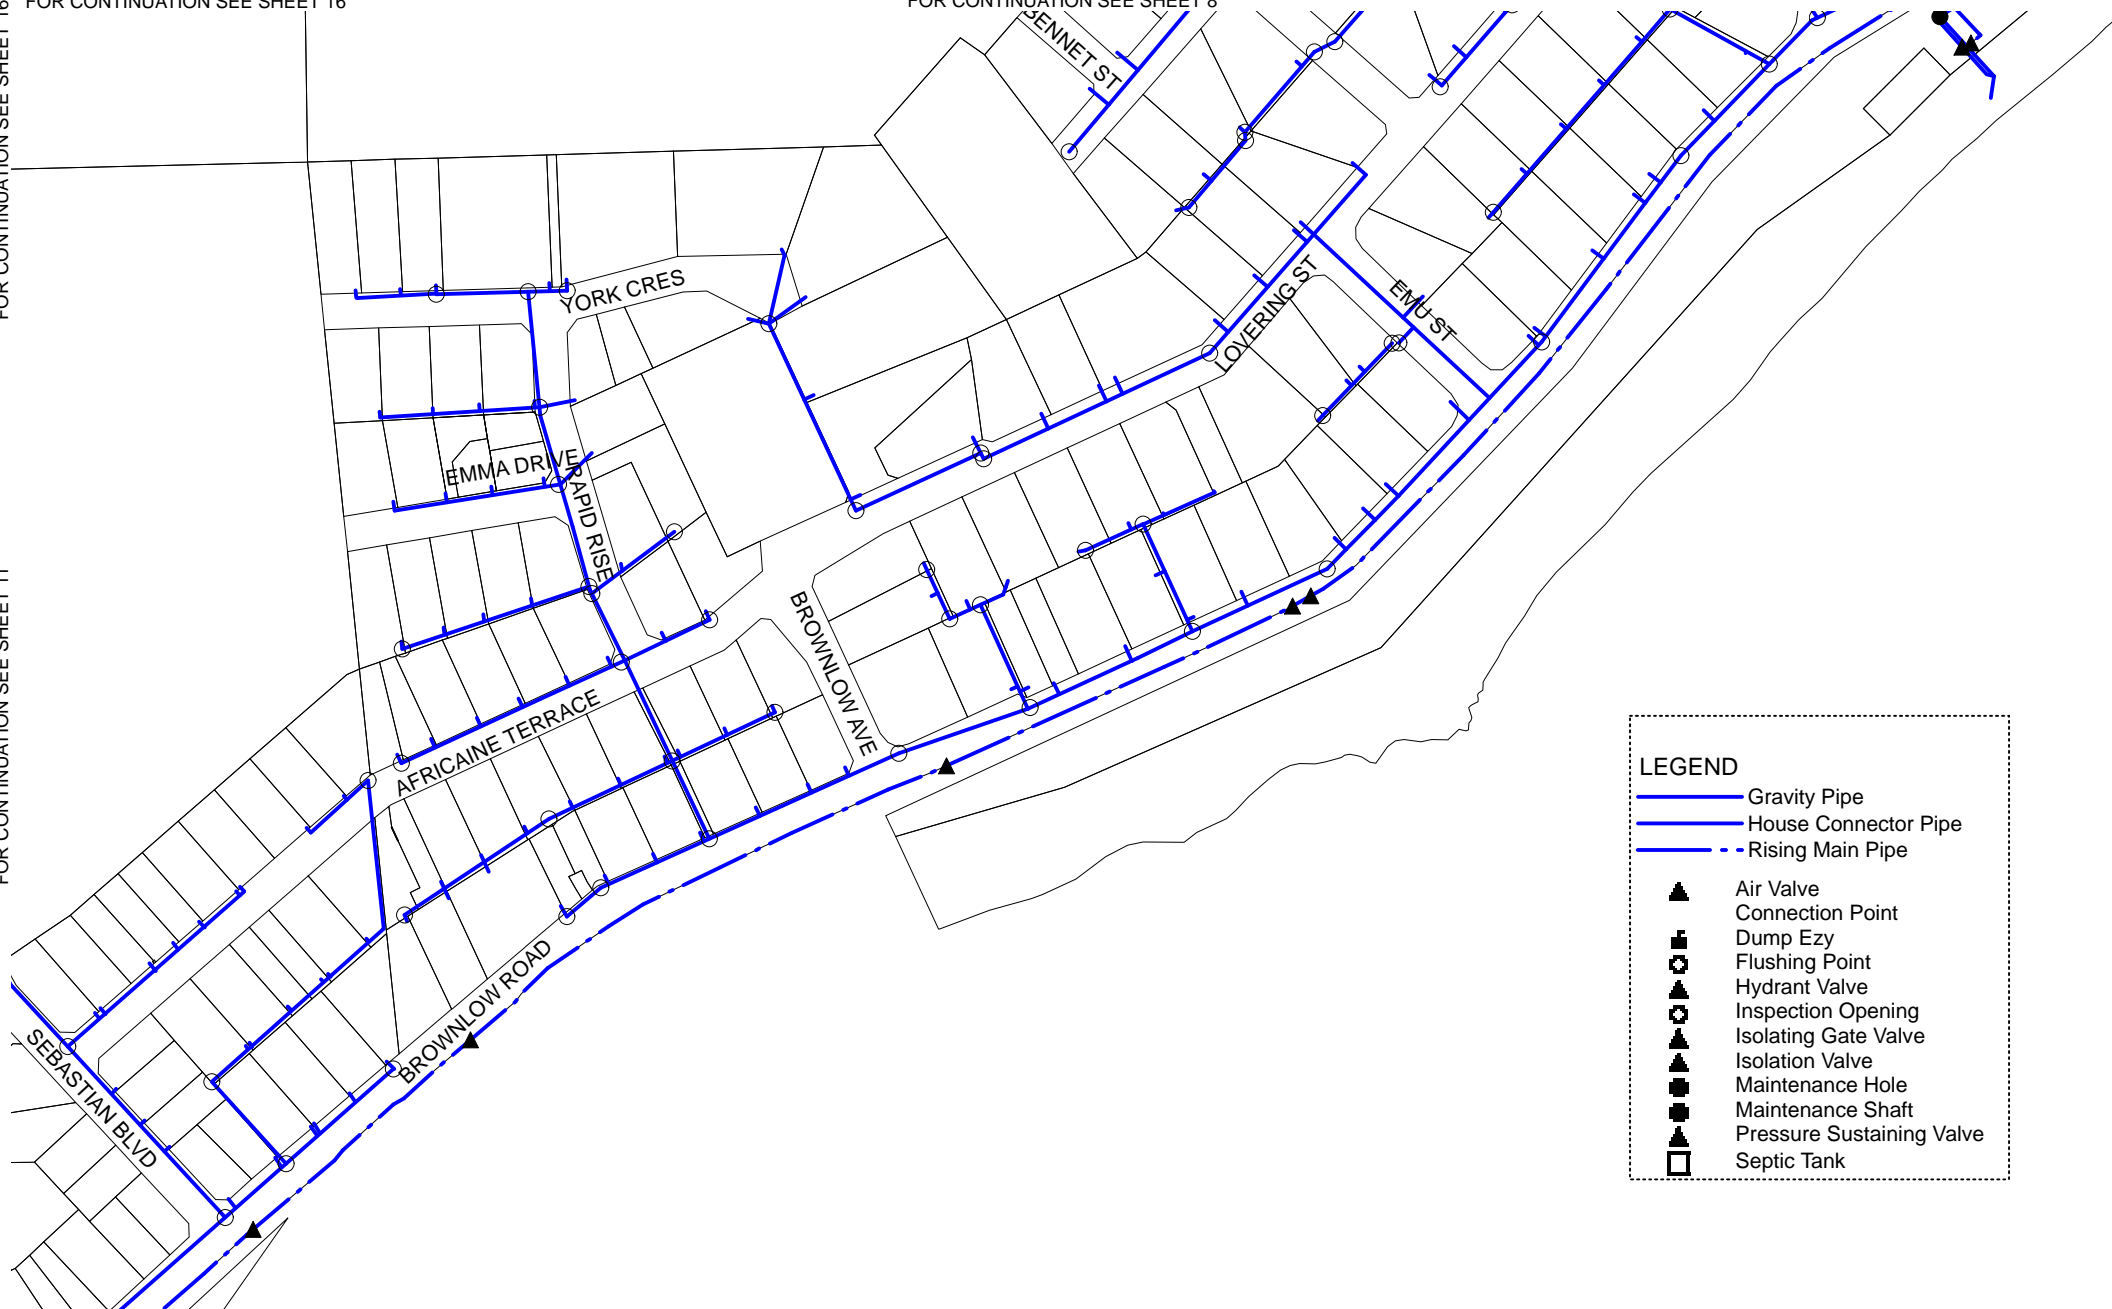





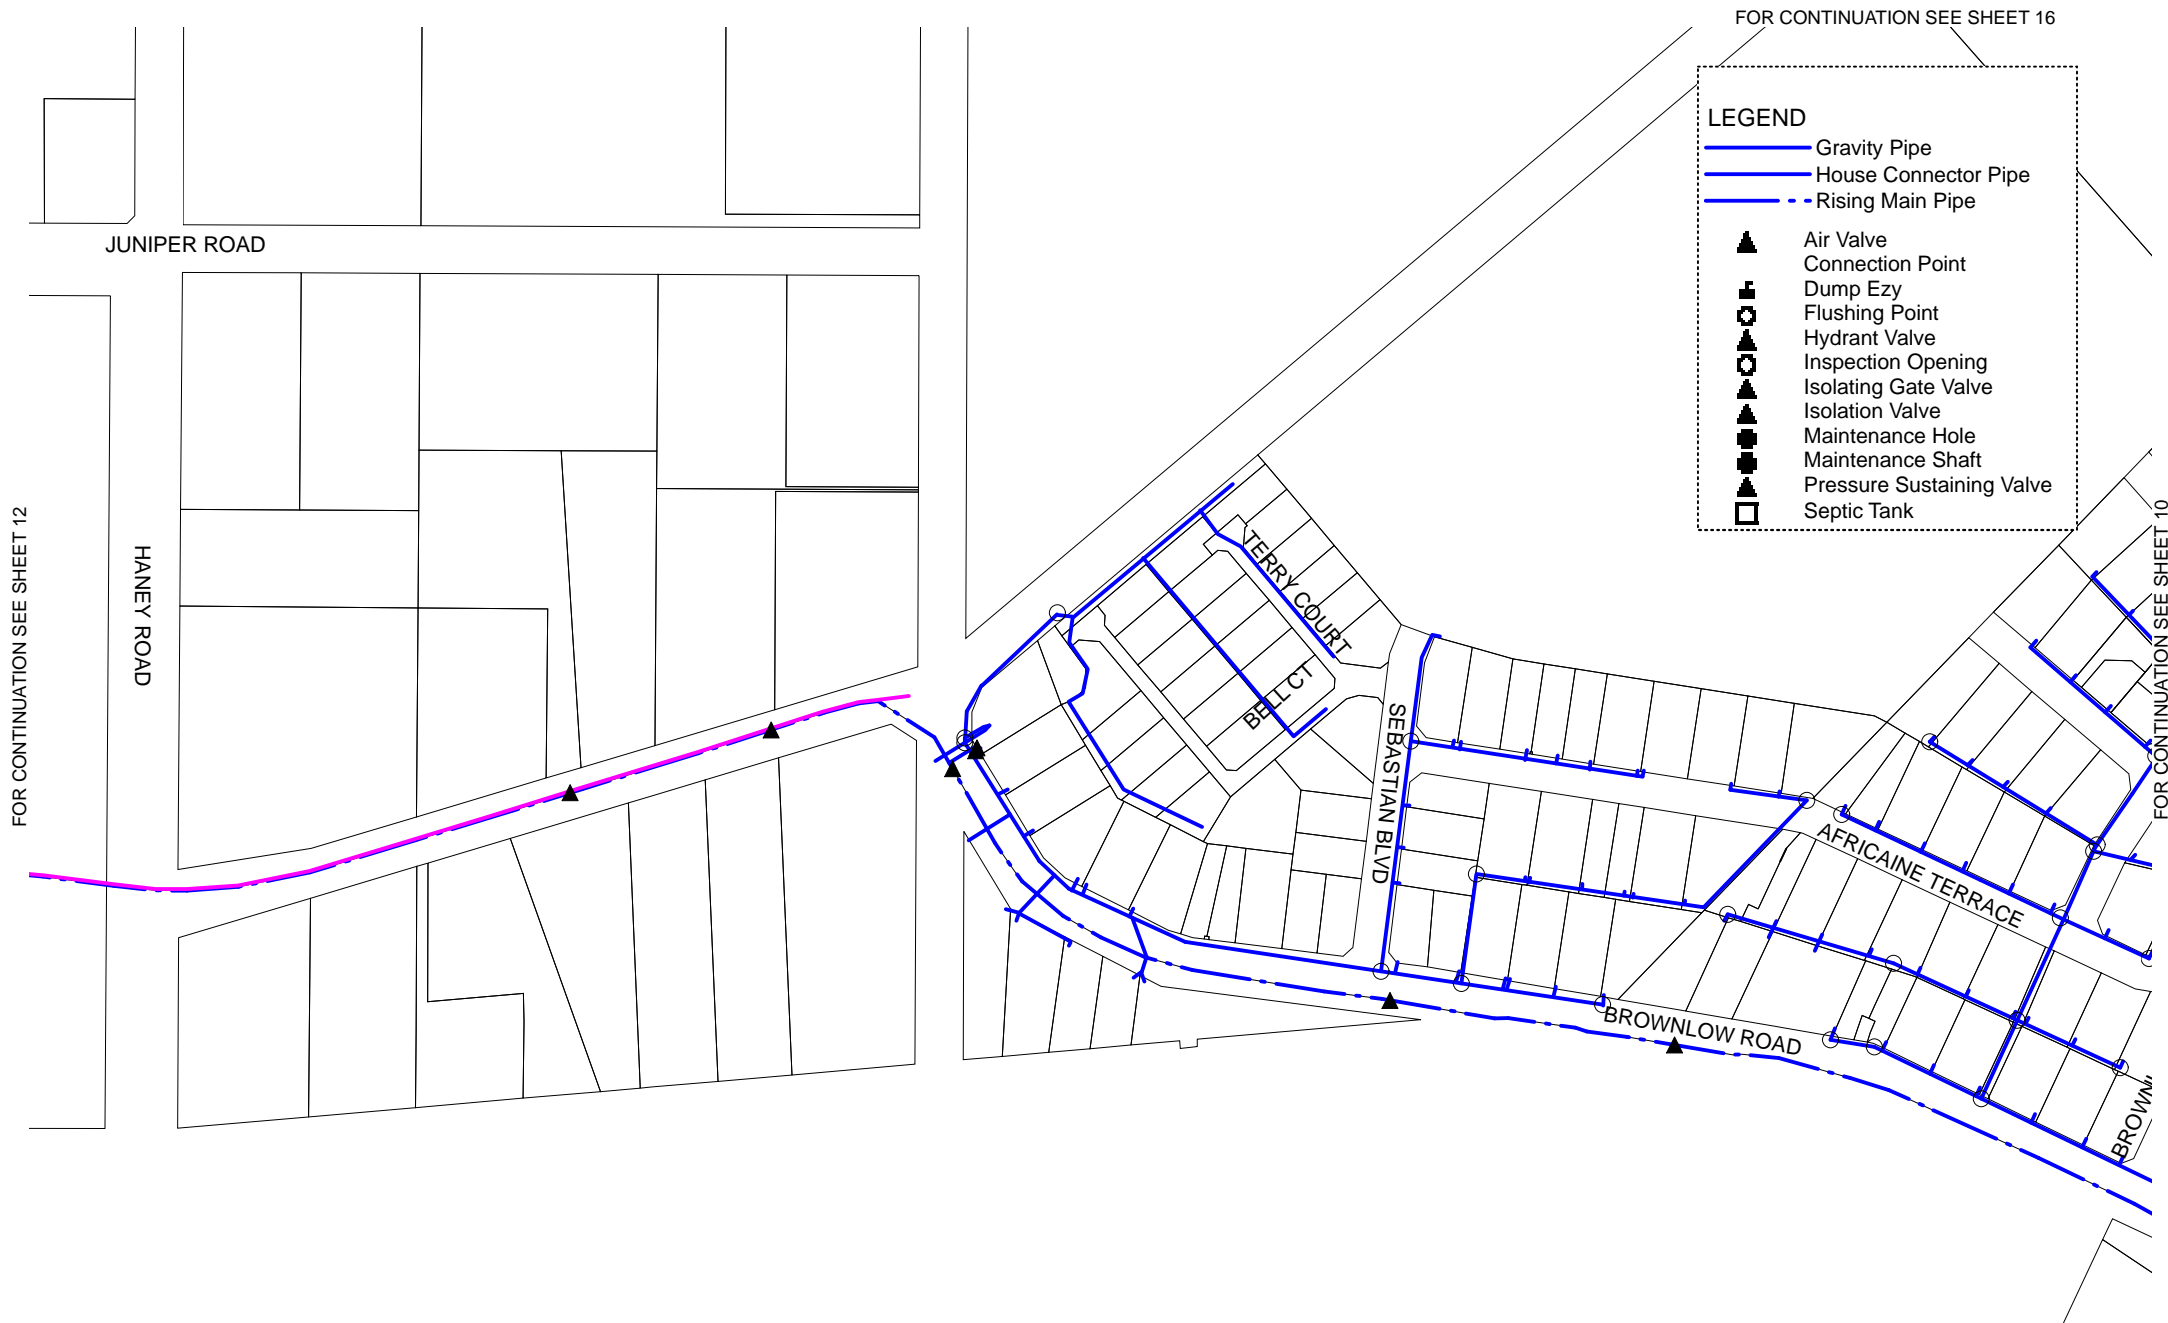







#### LEGEND


- Gravity Pipe
- House Connector Pipe
- - Rising Main Pipe
- Air Valve
- Connection Point
- Dump Ezy
- Flushing Point
- Hydrant Valve
- Inspection Opening
- Isolating Gate Valve
- Isolation Valve
- Maintenance Hole
- Maintenance Shaft
- Pressure Sustaining Valve
- Septic Tank



# LEGEND

- Gravity Pipe
- House Connector Pipe
- - Rising Main Pipe
-  Air Valve
-  Connection Point
-  Dump Ezy
-  Flushing Point
-  Hydrant Valve
-  Inspection Opening
-  Isolating Gate Valve
-  Isolation Valve
-  Maintenance Hole
-  Maintenance Shaft
-  Pressure Sustaining Valve
-  Septic Tank

FOR CONTINUATION SEE SHEET 13

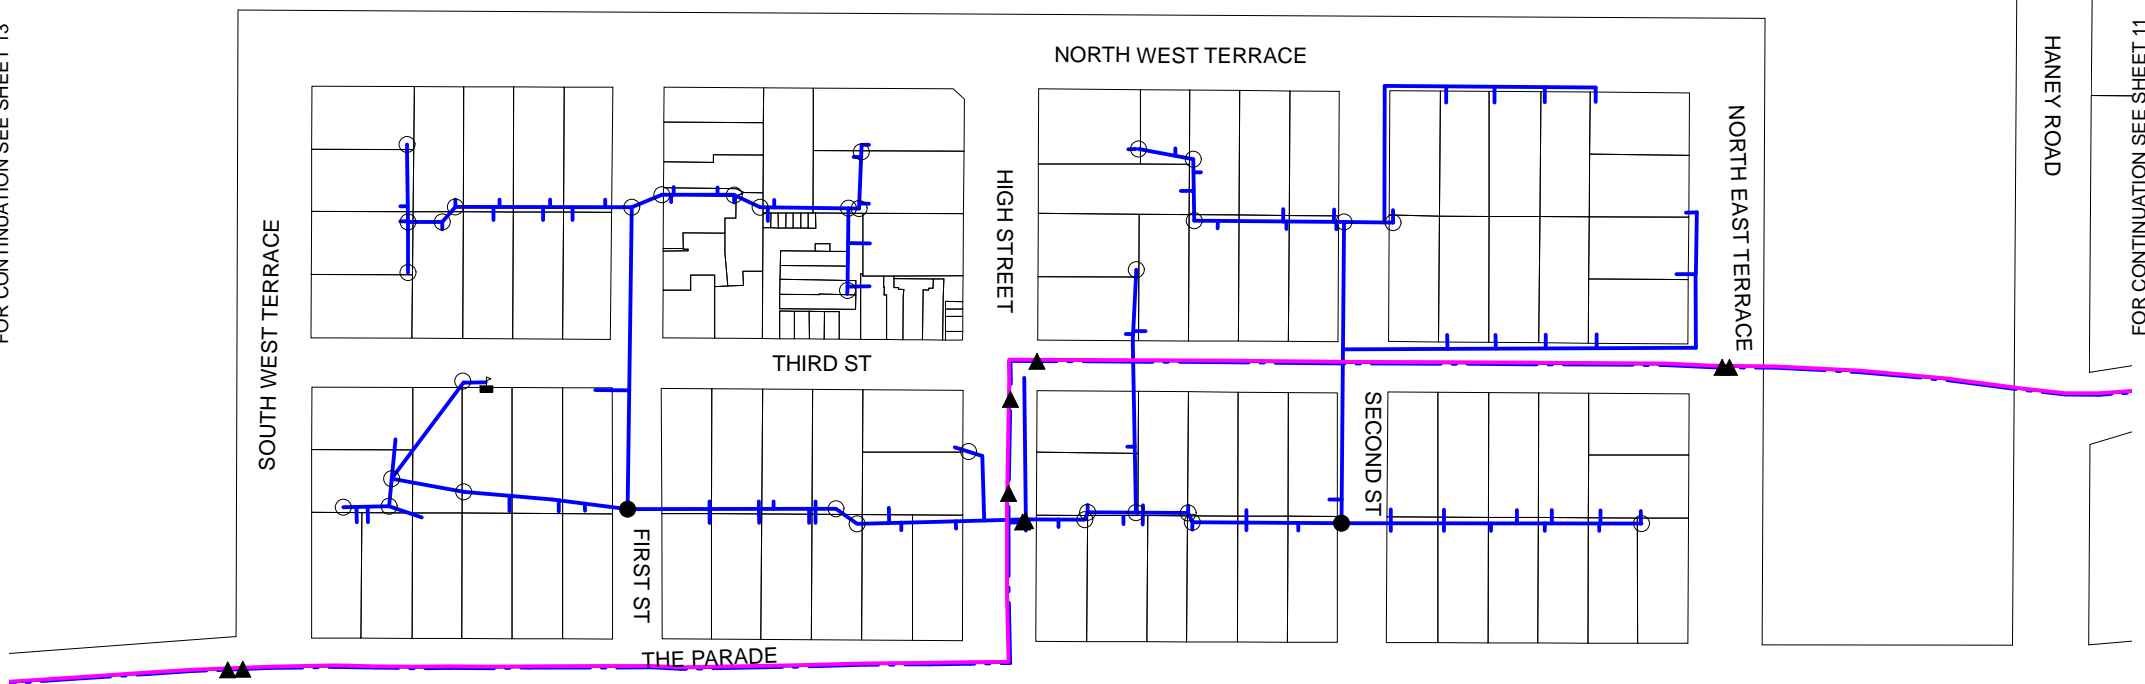

FOR CONTINUATION SEE SHEET 11


FOR CONTINUATION SEE SHEET 14

# LEGEND

- Gravity Pipe
- House Connector Pipe
- Rising Main Pipe
- Air Valve
- Connection Point
- Dump Ezy
- Flushing Point
- Hydrant Valve
- Inspection Opening
- Isolating Gate Valve
- Isolation Valve
- Maintenance Hole
- Maintenance Shaft
- Pressure Sustaining Valve
- Septic Tank



FOR CONTINUATION SEE SHEET 12

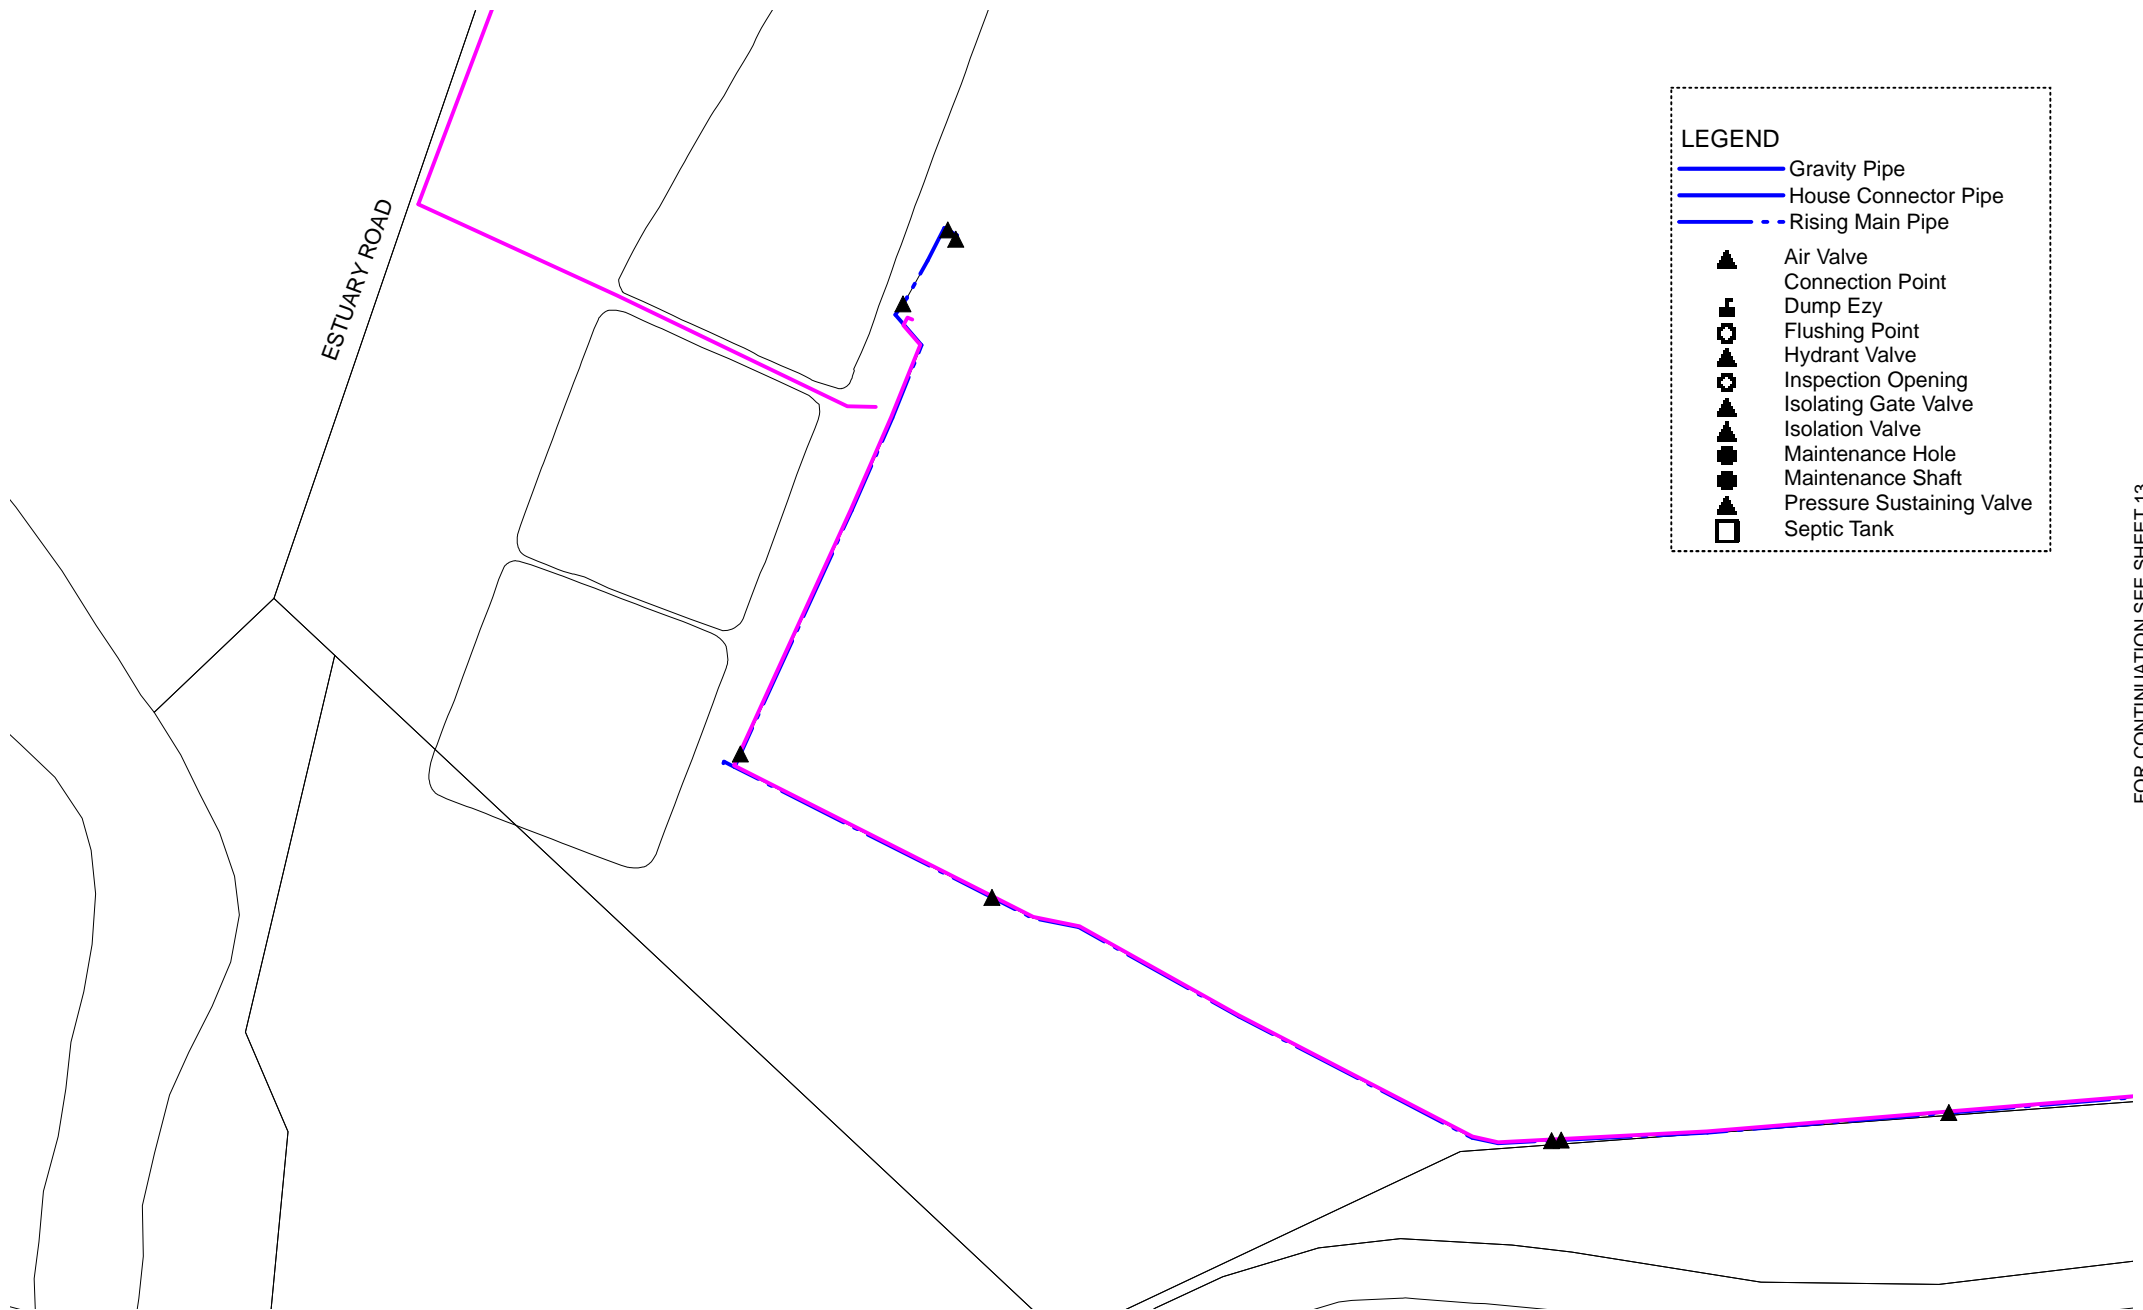

# LEGEND

- Gravity Pipe
- House Connector Pipe
- Rising Main Pipe
- Air Valve
- Connection Point
- Dump Ezy
- Flushing Point
- Hydrant Valve
- Inspection Opening
- Isolating Gate Valve
- Isolation Valve
- Maintenance Hole
- Maintenance Shaft
- Pressure Sustaining Valve
- Septic Tank

FOR CONTINUATION SEE SHEET 13





FOR CONTINUATION SEE SHEET 15

# LEGEND












 
- Gravity Pipe
- House Connector Pipe
- Rising Main Pipe

- Air Valve
- Connection Point
- Dump Ezy
- Flushing Point
- Hydrant Valve
- Inspection Opening
- Isolating Gate Valve
- Isolation Valve
- Maintenance Hole
- Maintenance Shaft
- Pressure Sustaining Valve
- Septic Tank



FOR CONTINUATION SEE SHEET 11

# LEGEND

- Gravity Pipe
- House Connector Pipe
- - Rising Main Pipe
-  Air Valve
-  Connection Point
-  Dump Ezy
-  Flushing Point
-  Hydrant Valve
-  Inspection Opening
-  Isolating Gate Valve
-  Isolation Valve
-  Maintenance Hole
-  Maintenance Shaft
-  Pressure Sustaining Valve
-  Septic Tank

