



LEGEND

- Gravity Pipe
- House Connector Pipe
- Rising Main Pipe
- Domestic Pump
- Pumping Station

- Air Valve
- Connection Point
- Dump Ezy
- Flushing Point
- Hydrant Valve
- Inspection Opening
- Isolating Gate Valve
- Isolation Valve
- Maintenance Hole
- Maintenance Shaft
- Pressure Sustaining Valve
- Septic Tank

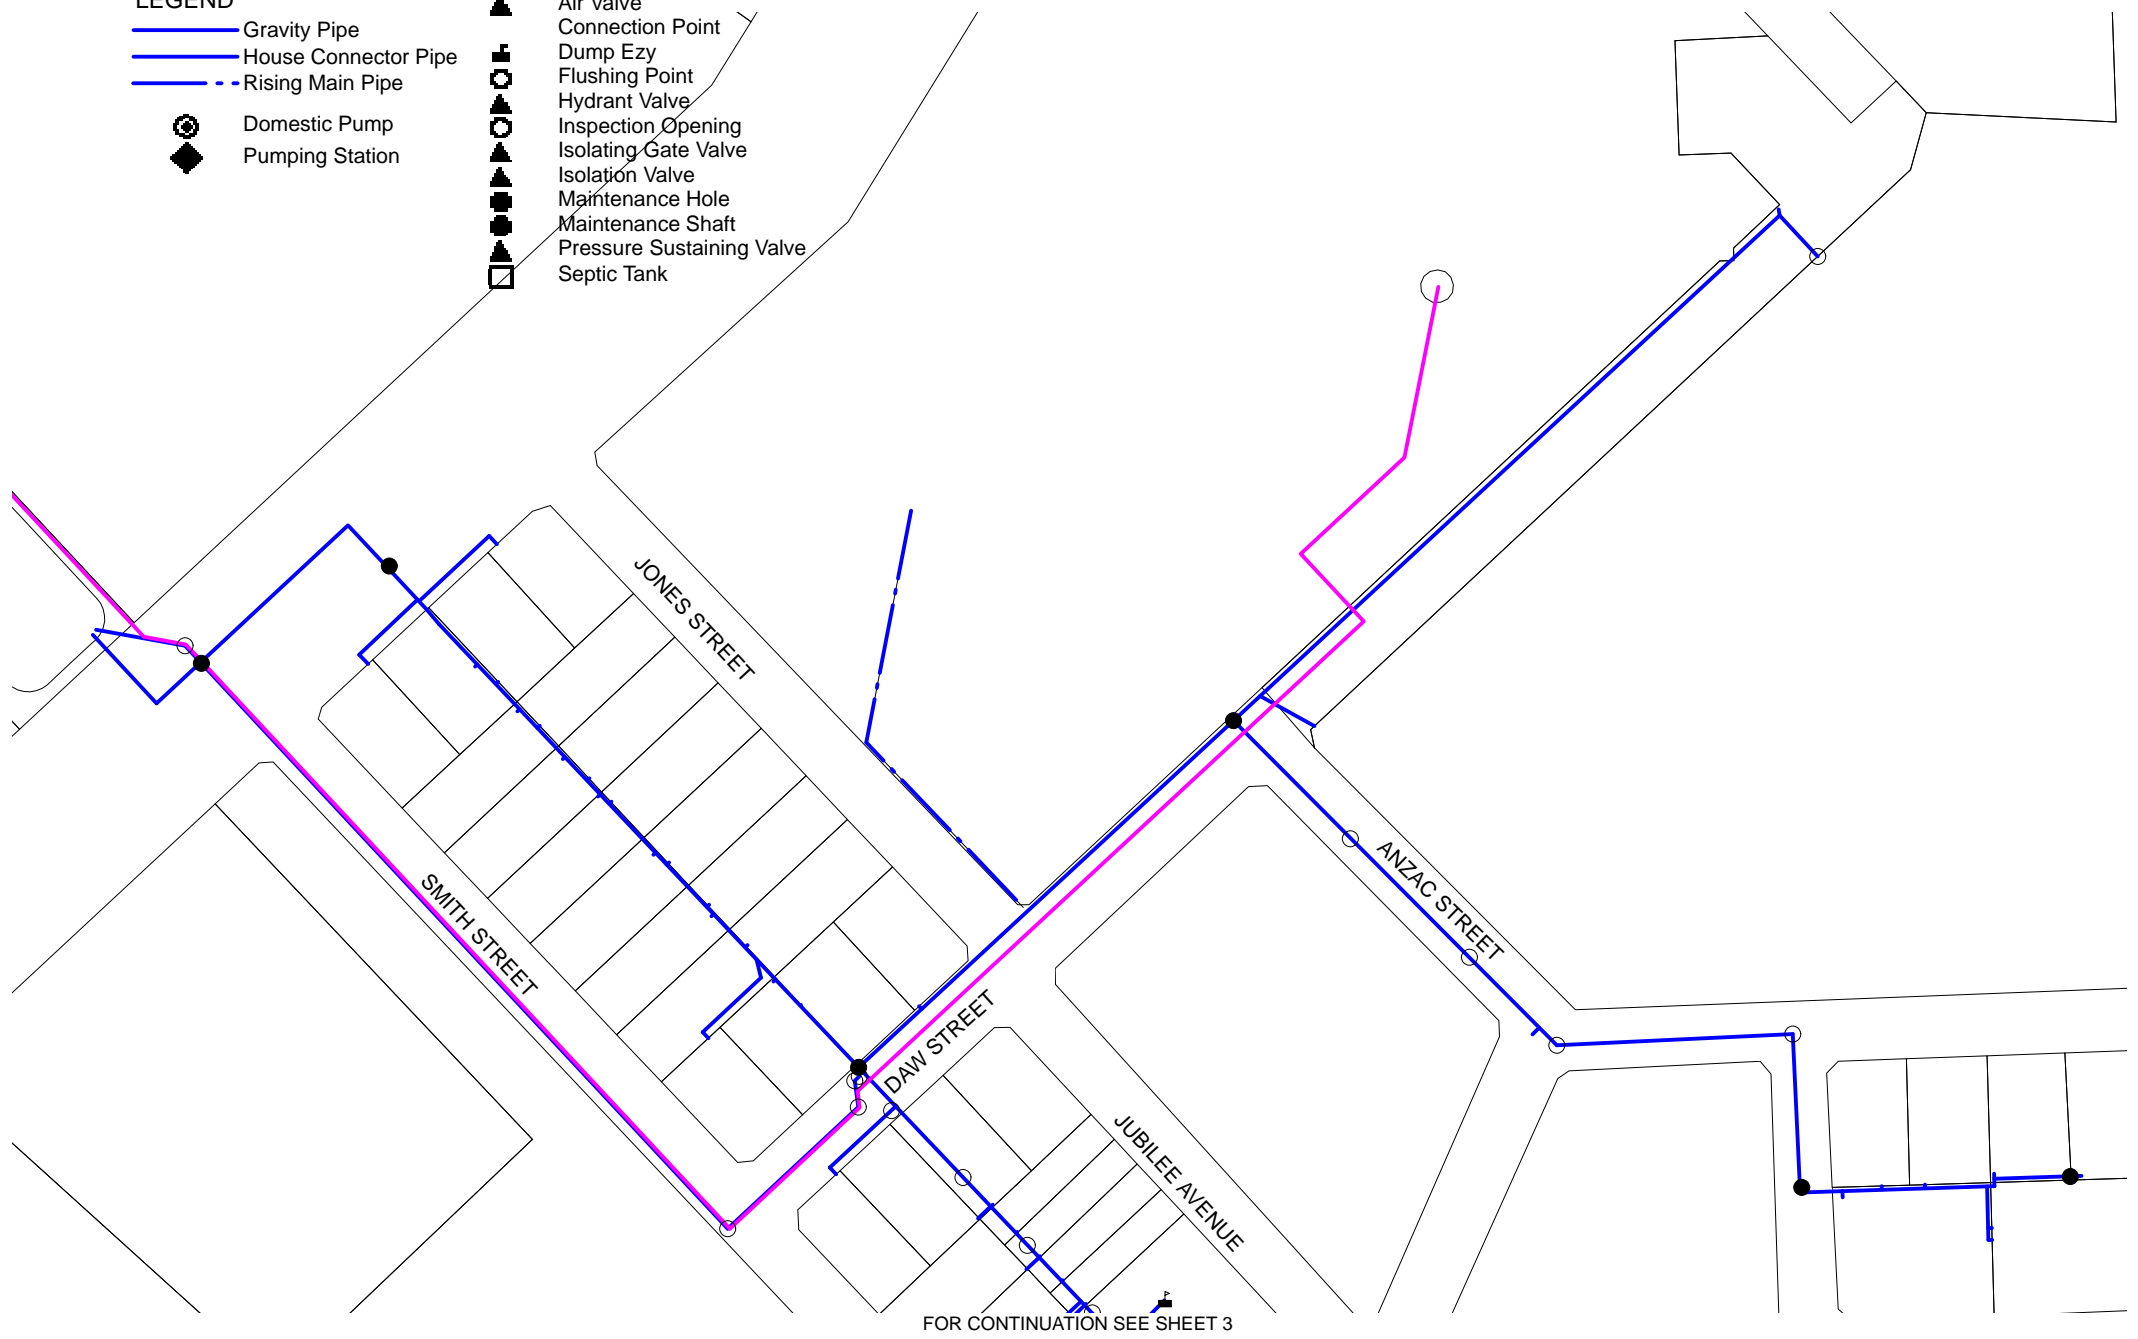

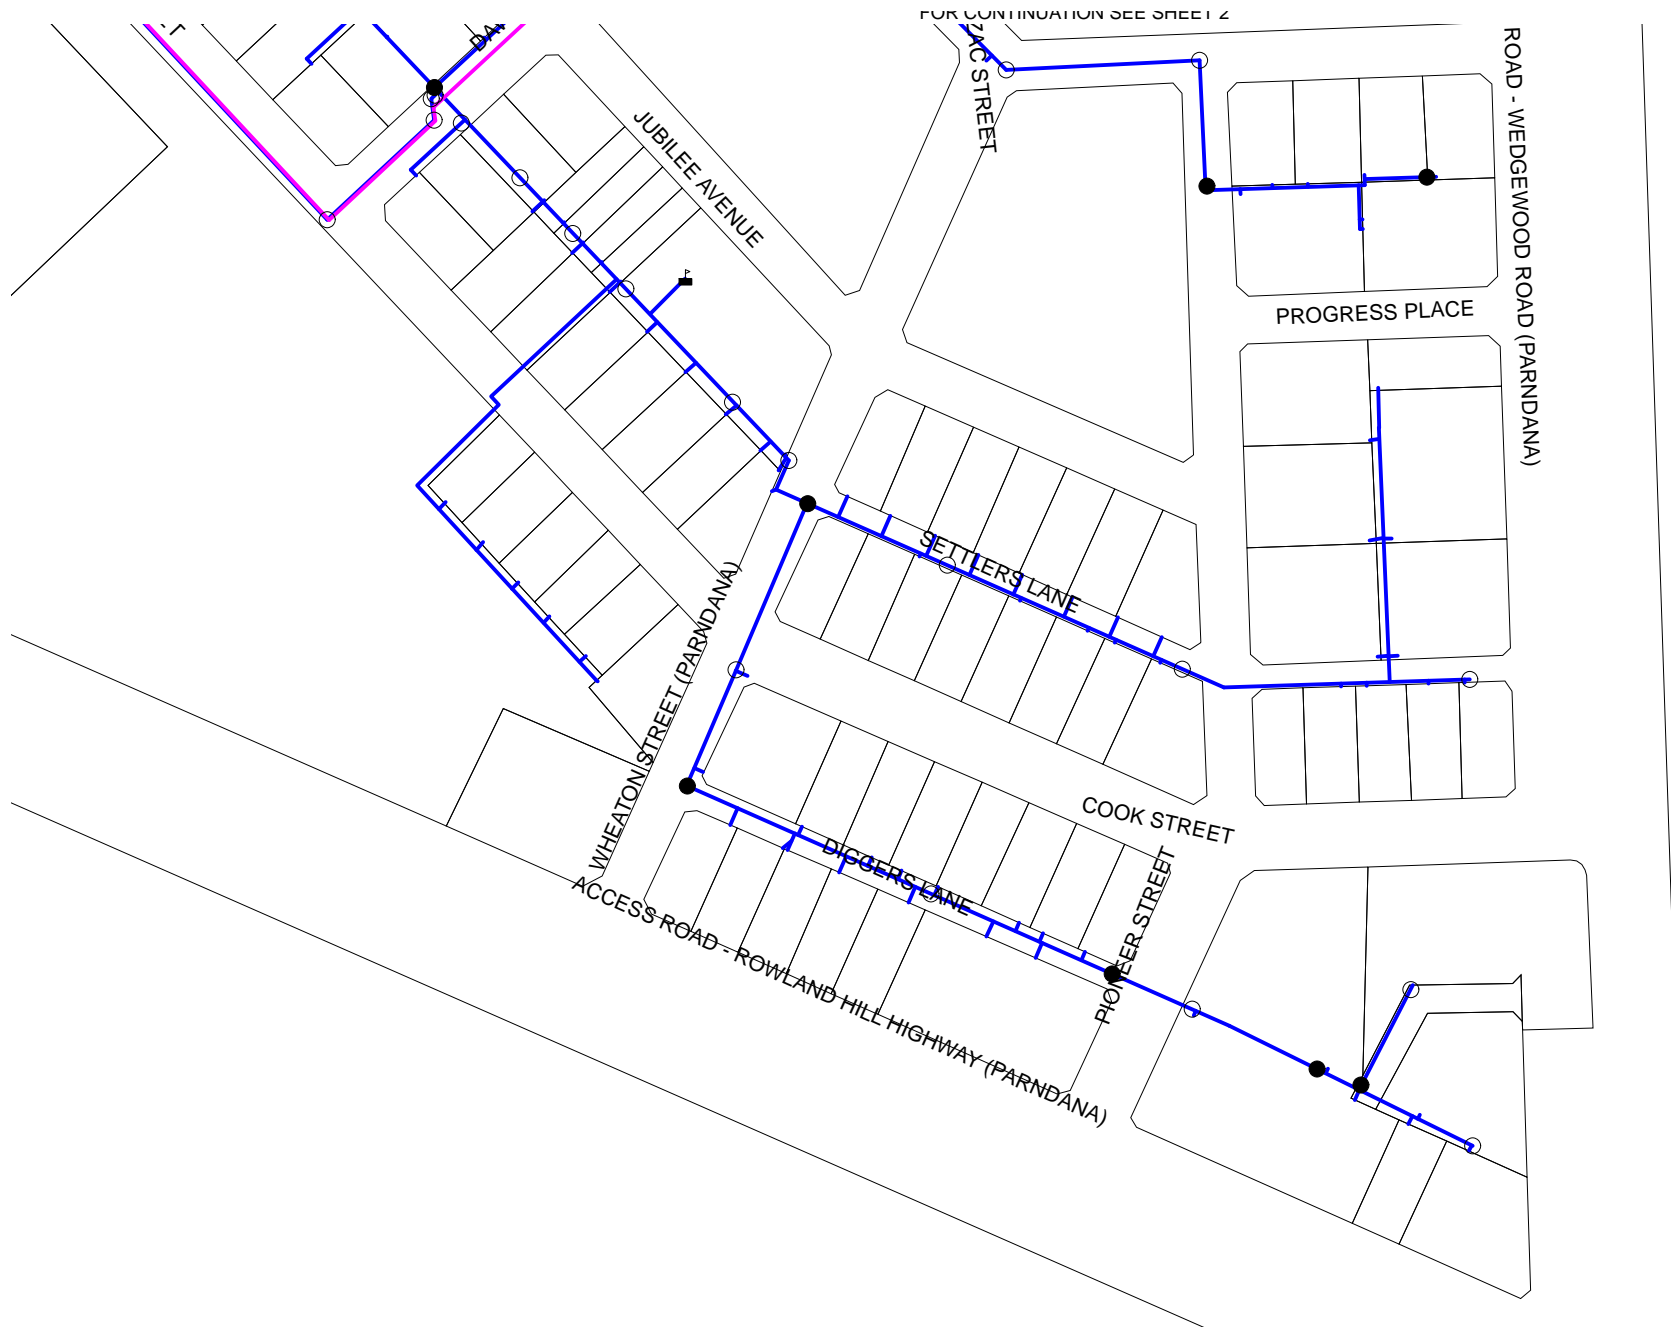

LEGEND

- | | |
|--|---------------------------|
| | Gravity Pipe |
| | House Connector Pipe |
| | Rising Main Pipe |
| | Air Valve |
| | Connection Point |
| | Dump Ezy |
| | Flushing Point |
| | Hydrant Valve |
| | Inspection Opening |
| | Isolating Gate Valve |
| | Isolation Valve |
| | Maintenance Hole |
| | Maintenance Shaft |
| | Pressure Sustaining Valve |
| | Septic Tank |
| | Domestic Pump |
| | Pumping Station |