


LEGEND



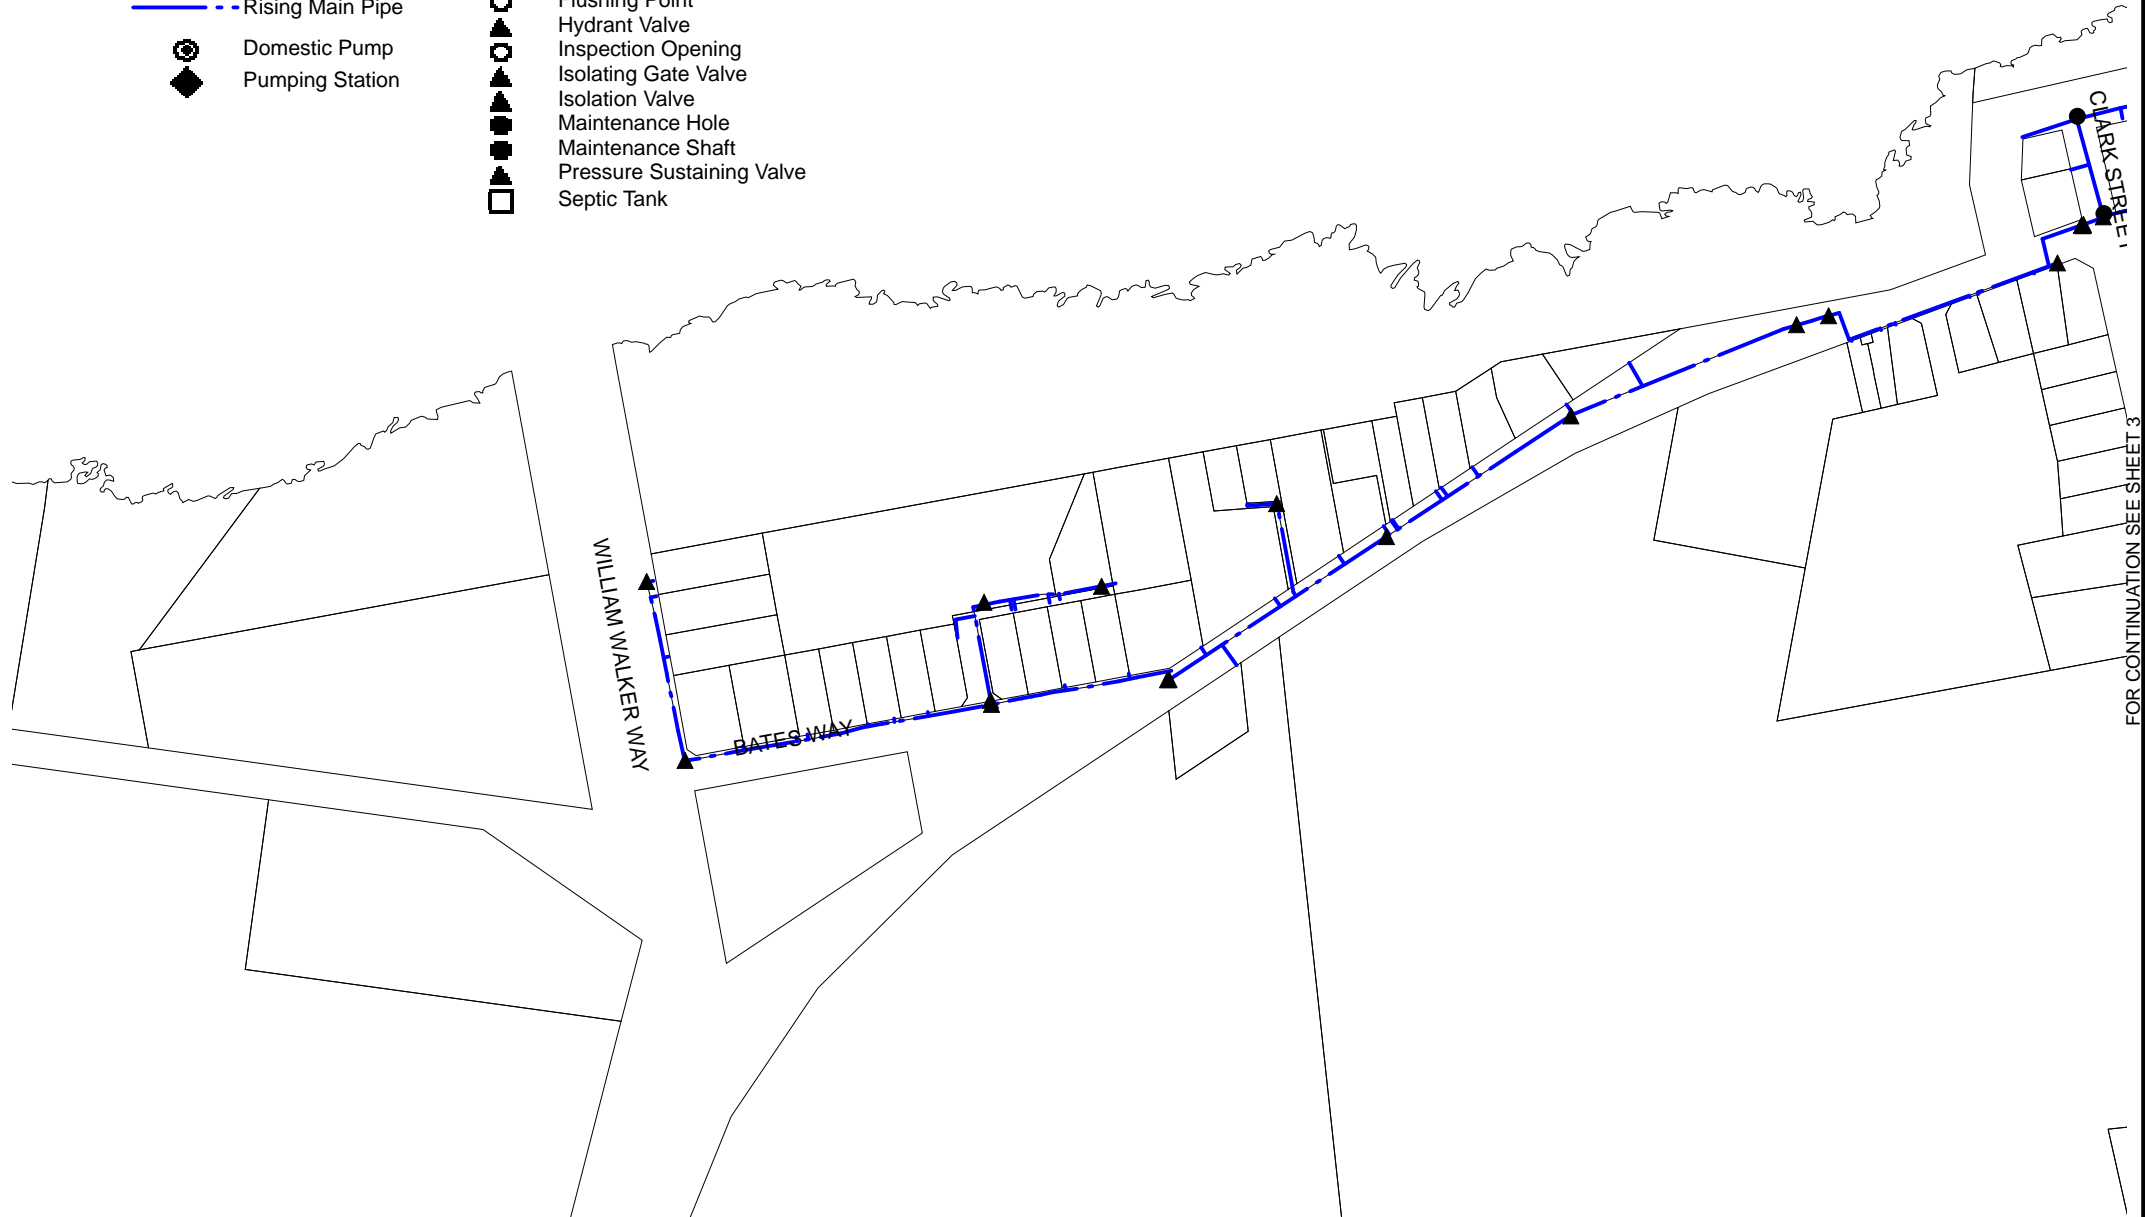


— Gravity Pipe
 — House Connector Pipe
 - - Rising Main Pipe

⊙ Domestic Pump
 ◆ Pumping Station


▲ Air Valve
 ⊕ Connection Point
 ⊕ Dump Ezy
 ⊕ Flushing Point
 ▲ Hydrant Valve
 ⊕ Inspection Opening
 ▲ Isolating Gate Valve
 ▲ Isolation Valve
 ⊕ Maintenance Hole
 ⊕ Maintenance Shaft
 ▲ Pressure Sustaining Valve
 □ Septic Tank



LEGEND

-  Gravity Pipe
-  House Connector Pipe
-  Rising Main Pipe
-  Domestic Pump
-  Pumping Station

-  Air Valve
-  Connection Point
-  Dump Ezy
-  Flushing Point
-  Hydrant Valve
-  Isolating Gate Valve
-  Isolation Valve
-  Maintenance Hole
-  Maintenance Shaft
-  Pressure Sustaining Valve
-  Septic Tank

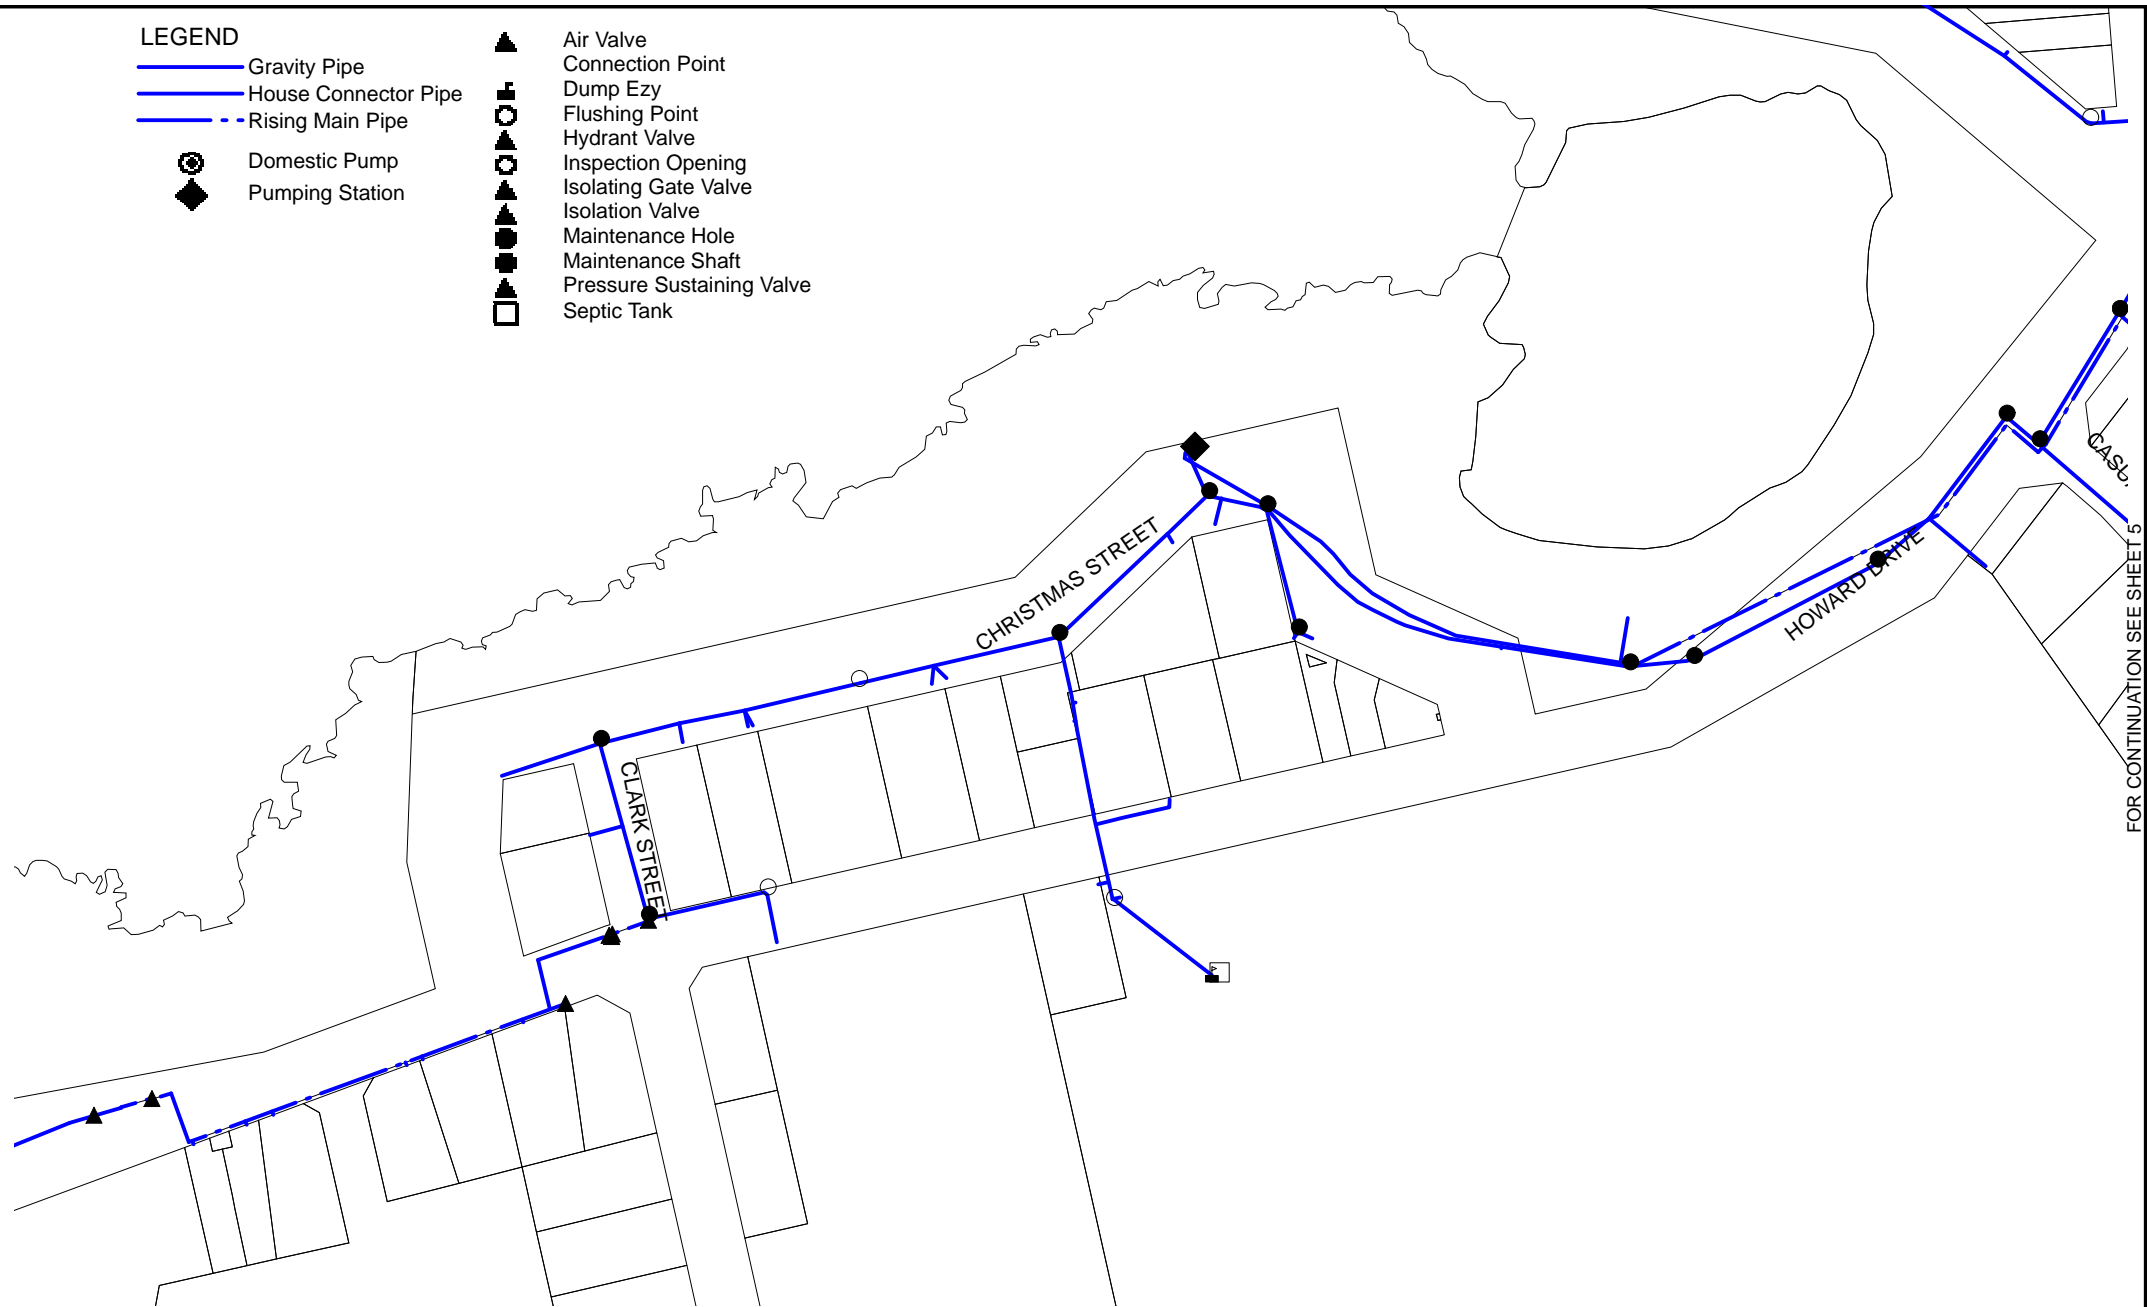

FOR CONTINUATION SEE SHEET 4

FOR CONTINUATION SEE SHEET 5



Disclaimer: Information used in this application was derived from digital databases sourced by Kangaroo Island Council and has not been verified on site. Therefore, Kangaroo Island Council does not accepted any responsibility for any errors, omissions, or positional accuracy displayed on these maps. Prior to any excavations, please contact Dial Before you Dig.

**KANGAROO ISLAND COUNCIL
PENNESHAW CWMS SCHEME
SHEET 3 OF 11**


Date produced 18.08.2022


LEGEND

— Gravity Pipe
 — House Connector Pipe
 - - Rising Main Pipe


⊙ Domestic Pump
 ◆ Pumping Station

▲ Air Valve
 ⊕ Connection Point
 ⊕ Dump Ezy
 ⊕ Flushing Point
 ⊕ Hydrant Valve
 ⊕ Inspection Opening
 ⊕ Isolating Gate Valve
 ⊕ Isolation Valve
 ⊕ Maintenance Hole
 ⊕ Maintenance Shaft
 ⊕ Pressure Sustaining Valve
 □ Septic Tank

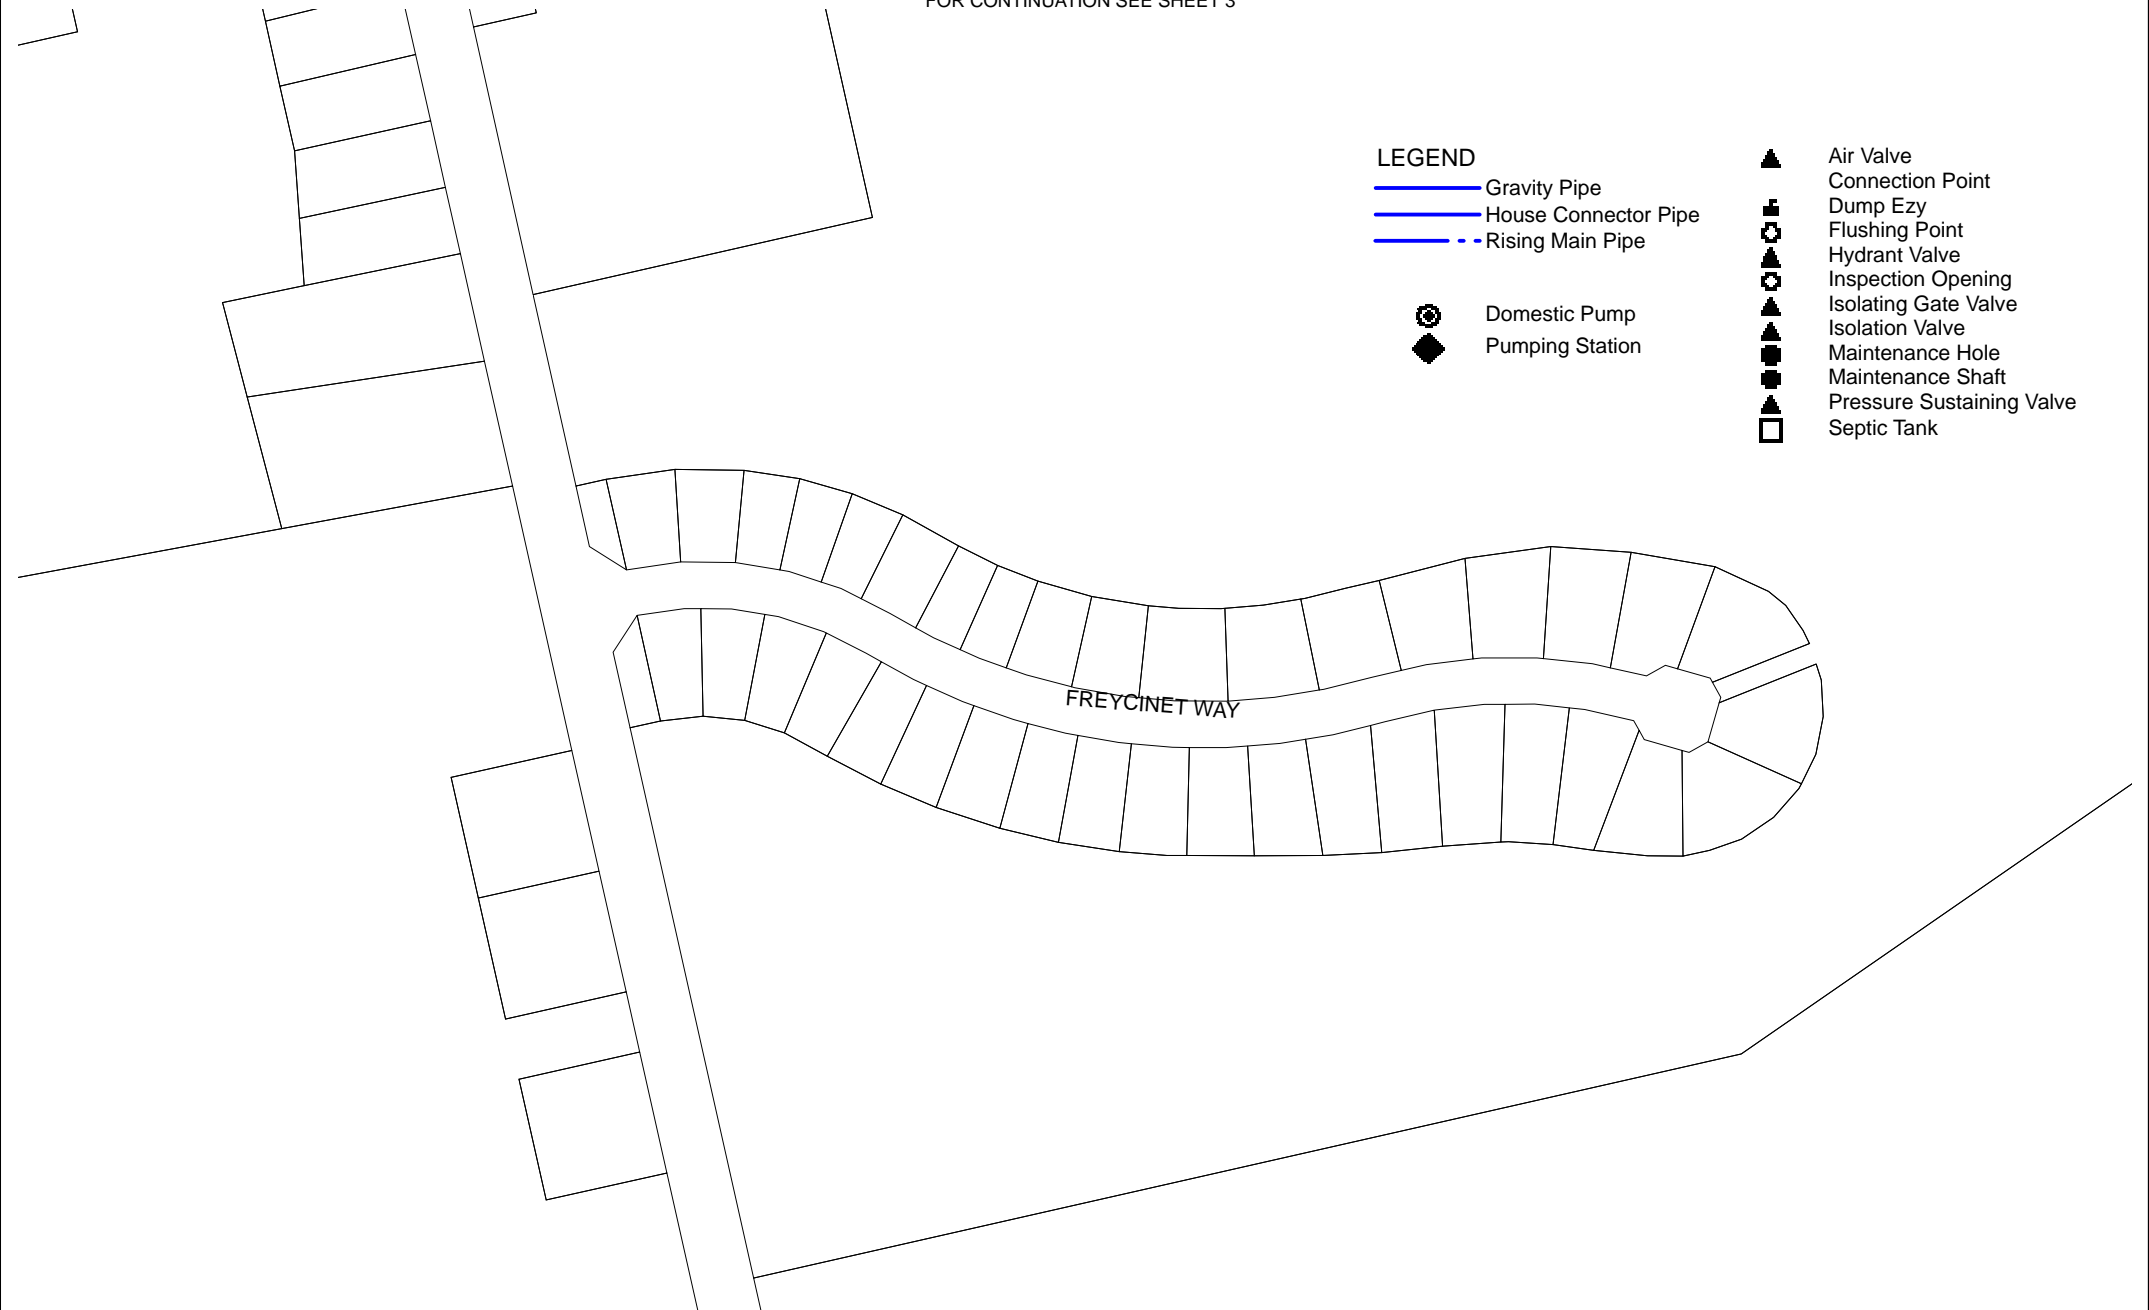

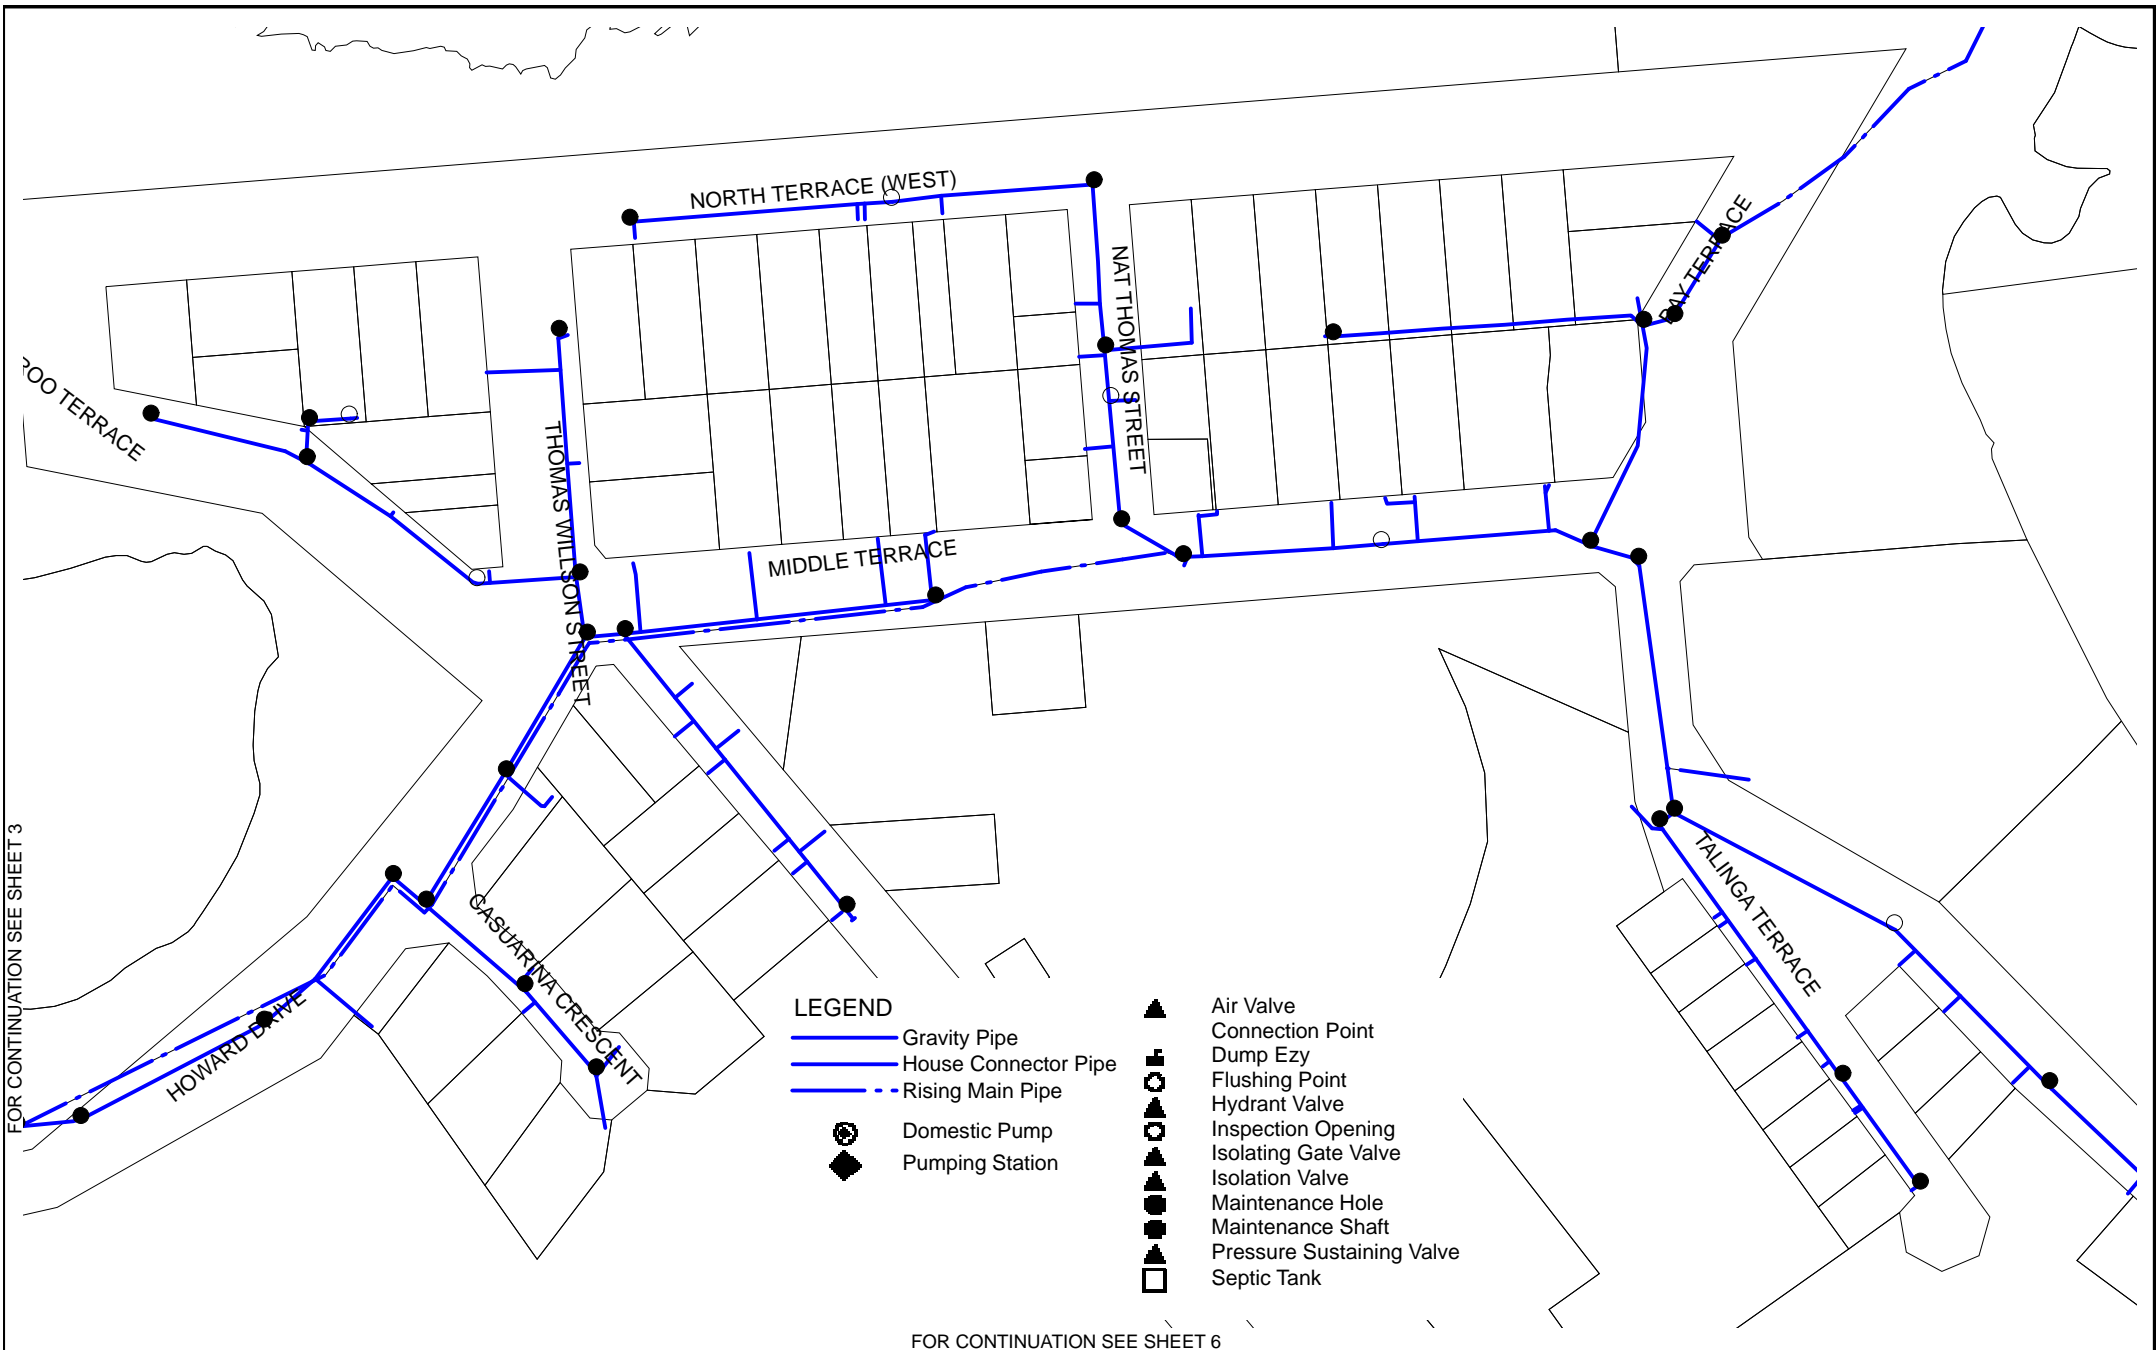

FOR CONTINUATION SEE SHEET 5

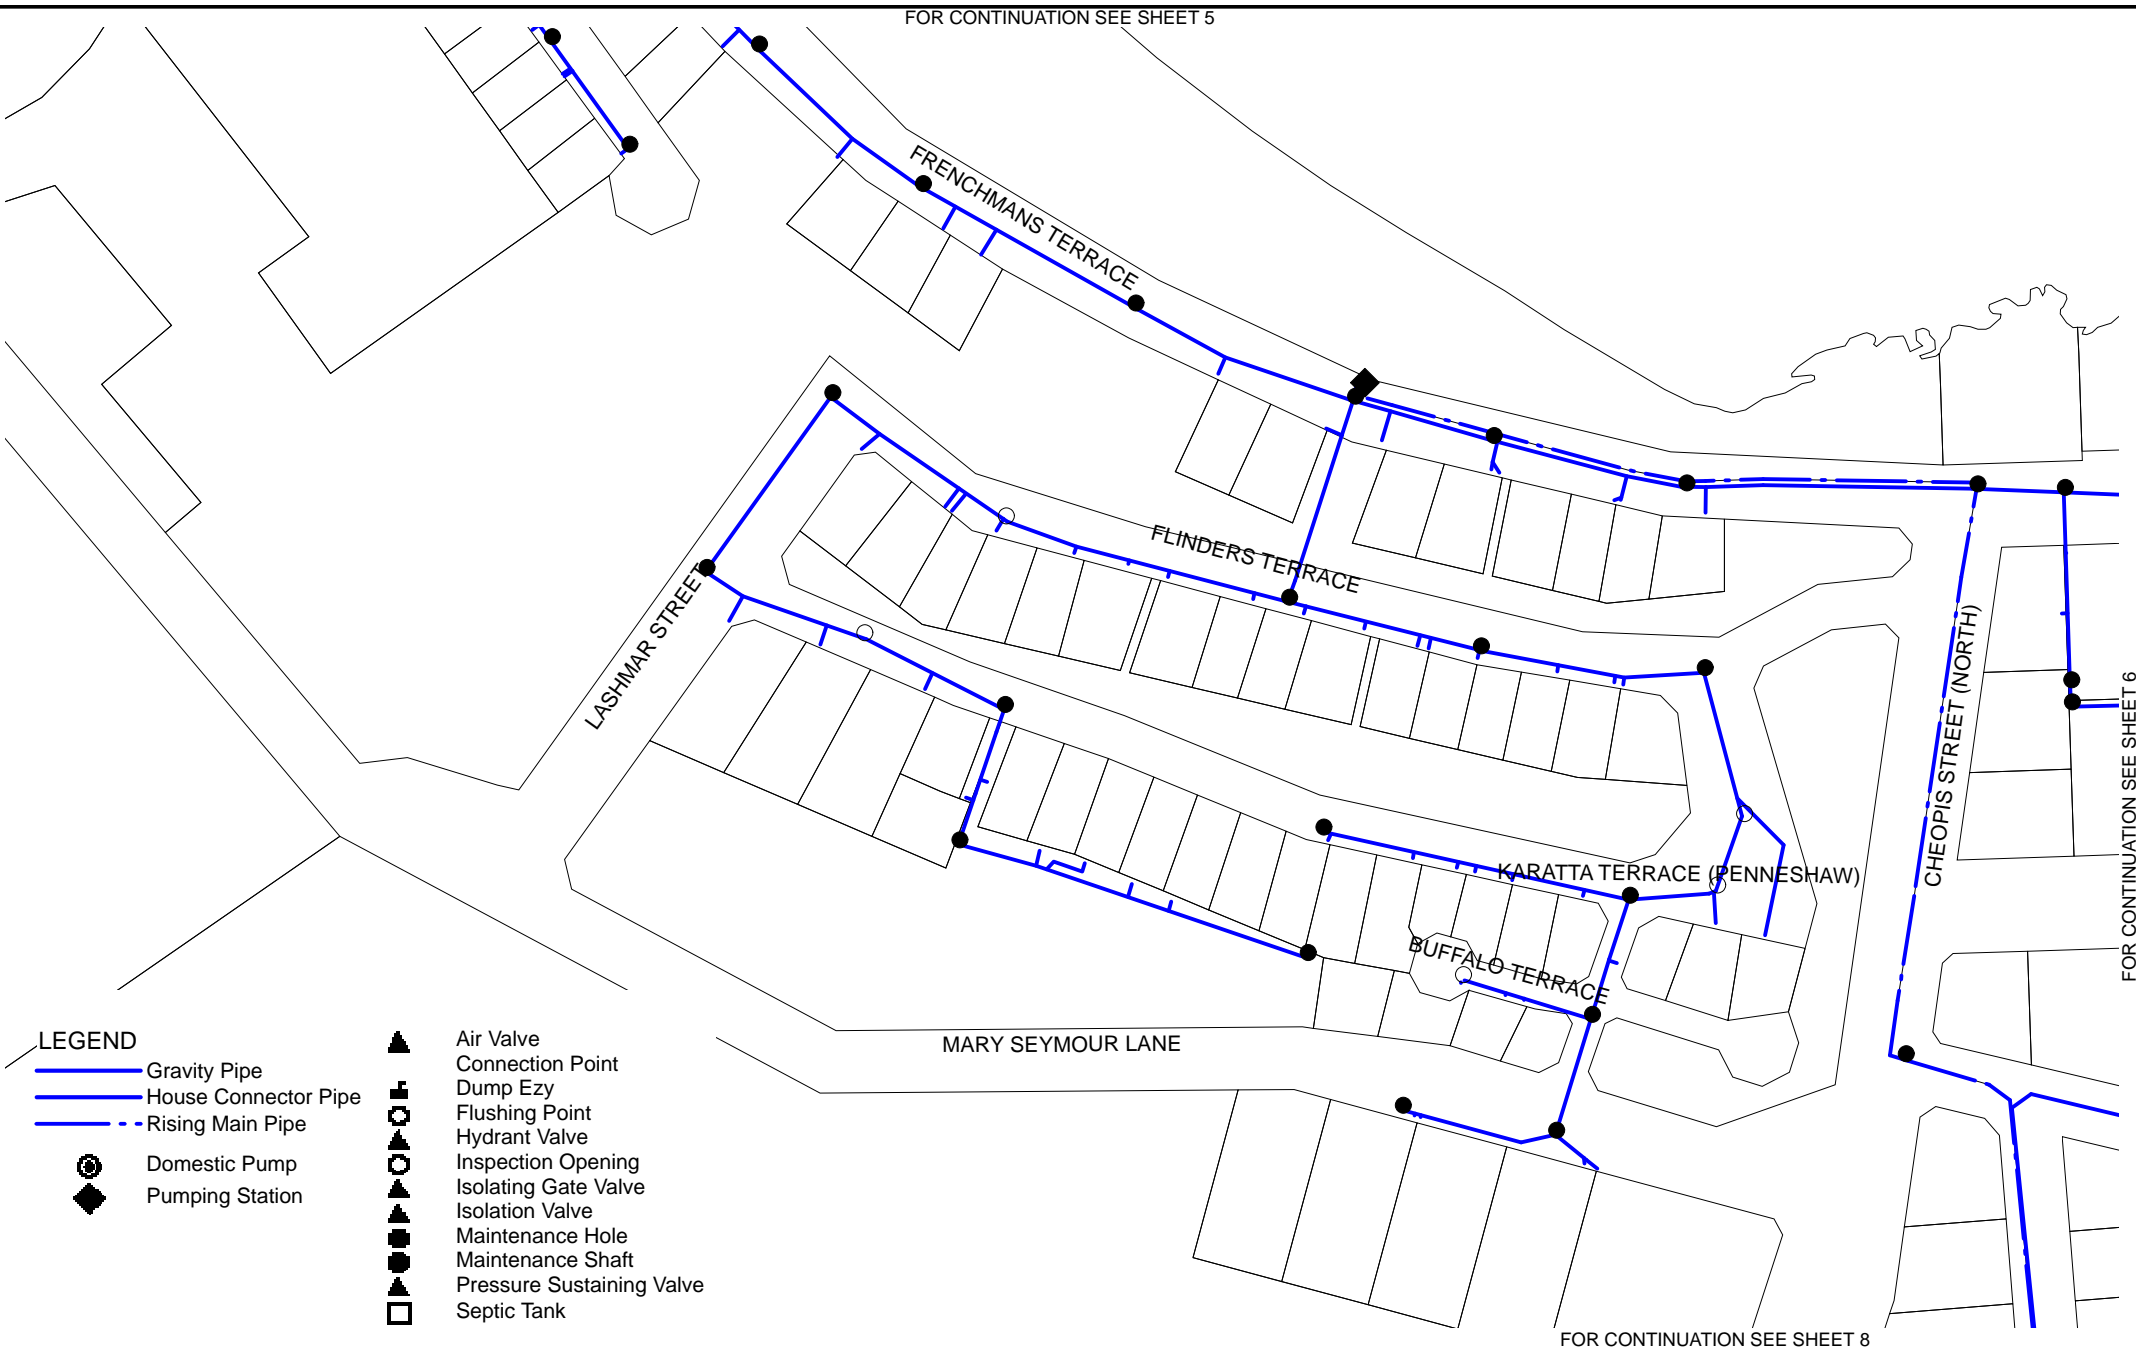

LEGEND

- Gravity Pipe
- House Connector Pipe
- Rising Main Pipe

- Domestic Pump
- Pumping Station


- Air Valve
- Connection Point
- Dump Ezy
- Flushing Point
- Hydrant Valve
- Inspection Opening
- Isolating Gate Valve
- Isolation Valve
- Maintenance Hole
- Maintenance Shaft
- Pressure Sustaining Valve
- Septic Tank



Disclaimer: Information used in this application was derived from digital databases sourced by Kangaroo Island Council and has not been verified on site. Therefore, Kangaroo Island Council does not accepted any responsibility for any errors, omissions, or positional accuracy displayed on these maps. Prior to any excavations, please contact Dial Before you Dig.

**KANGAROO ISLAND COUNCIL
PENNESHAW CWMS SCHEME
SHEET 6 OF 11**

Date produced 18.08.2022

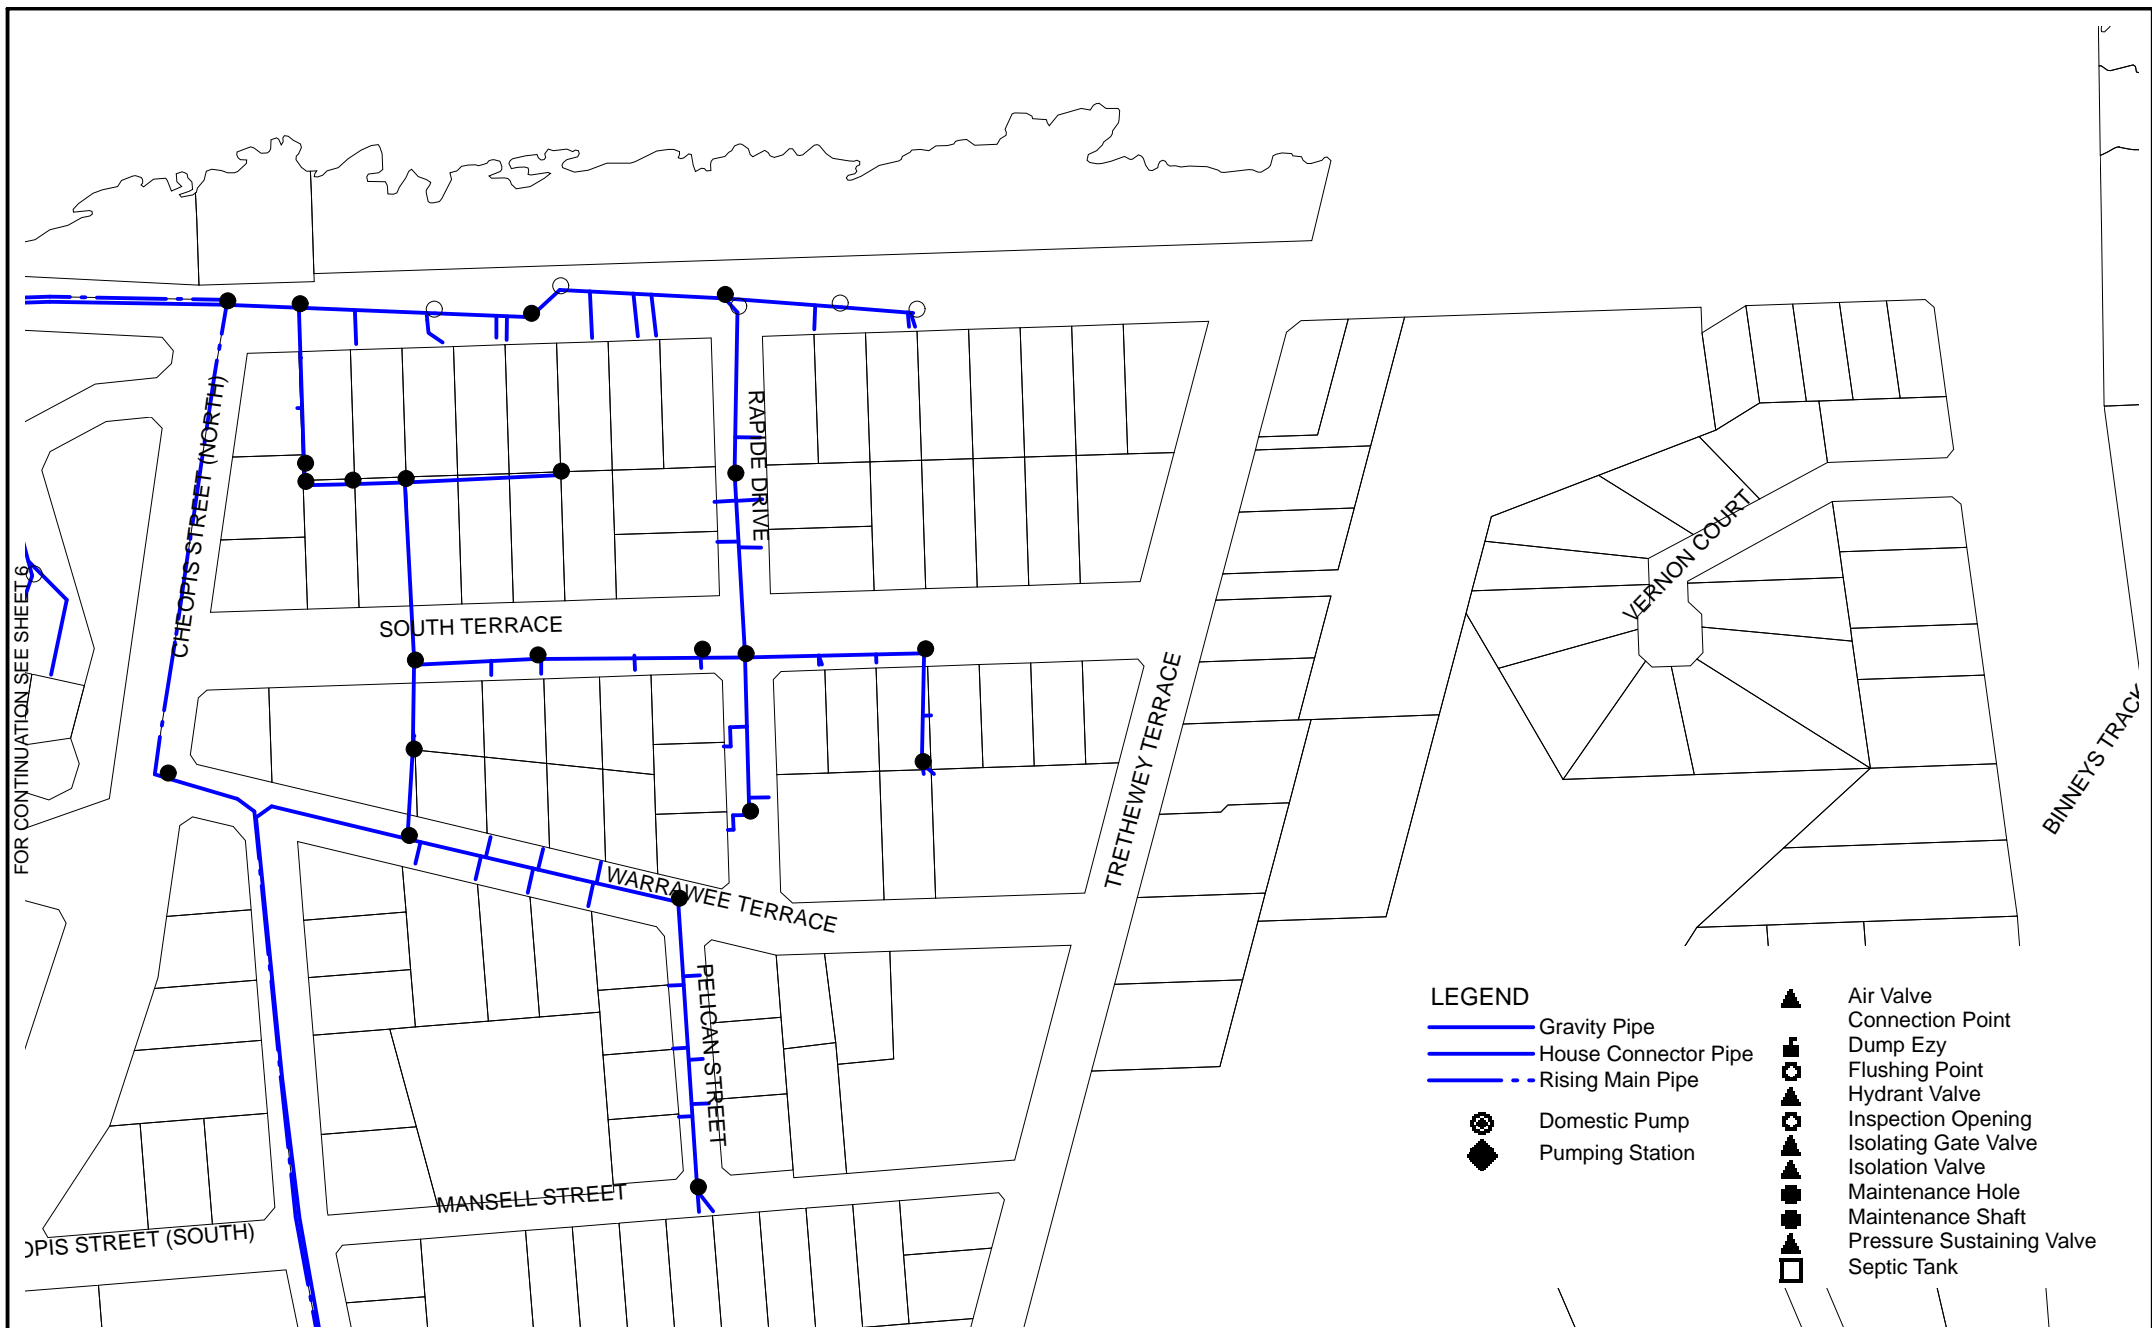


LEGEND

— Gravity Pipe
 — House Connector Pipe
 - - Rising Main Pipe


⊙ Domestic Pump
 ◆ Pumping Station

▲ Air Valve
 ⊕ Connection Point
 ⊕ Dump Ezy
 ⊕ Flushing Point
 ▲ Hydrant Valve
 ⊕ Inspection Opening
 ⊕ Isolating Gate Valve
 ▲ Isolation Valve
 ⊕ Maintenance Hole
 ⊕ Maintenance Shaft
 ⊕ Pressure Sustaining Valve
 □ Septic Tank

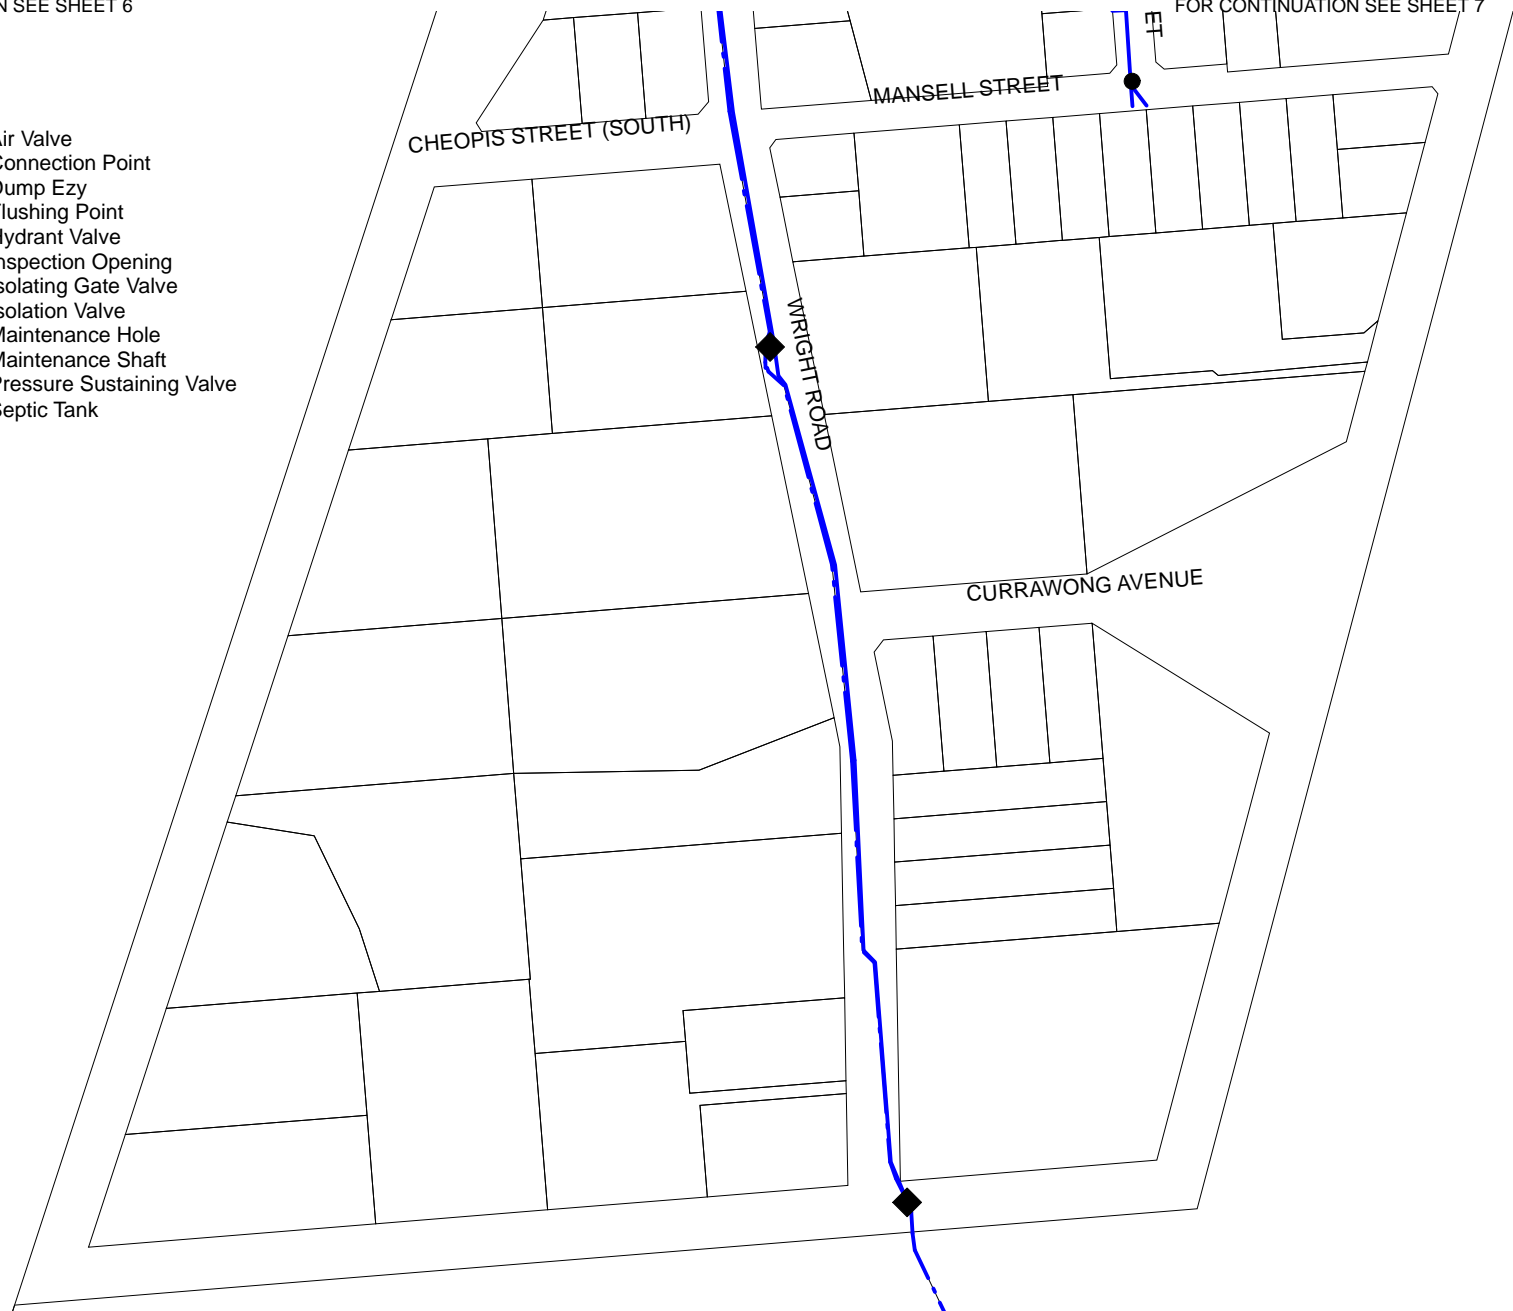

FOR CONTINUATION SEE SHEET 11

FOR CONTINUATION SEE SHEET 7

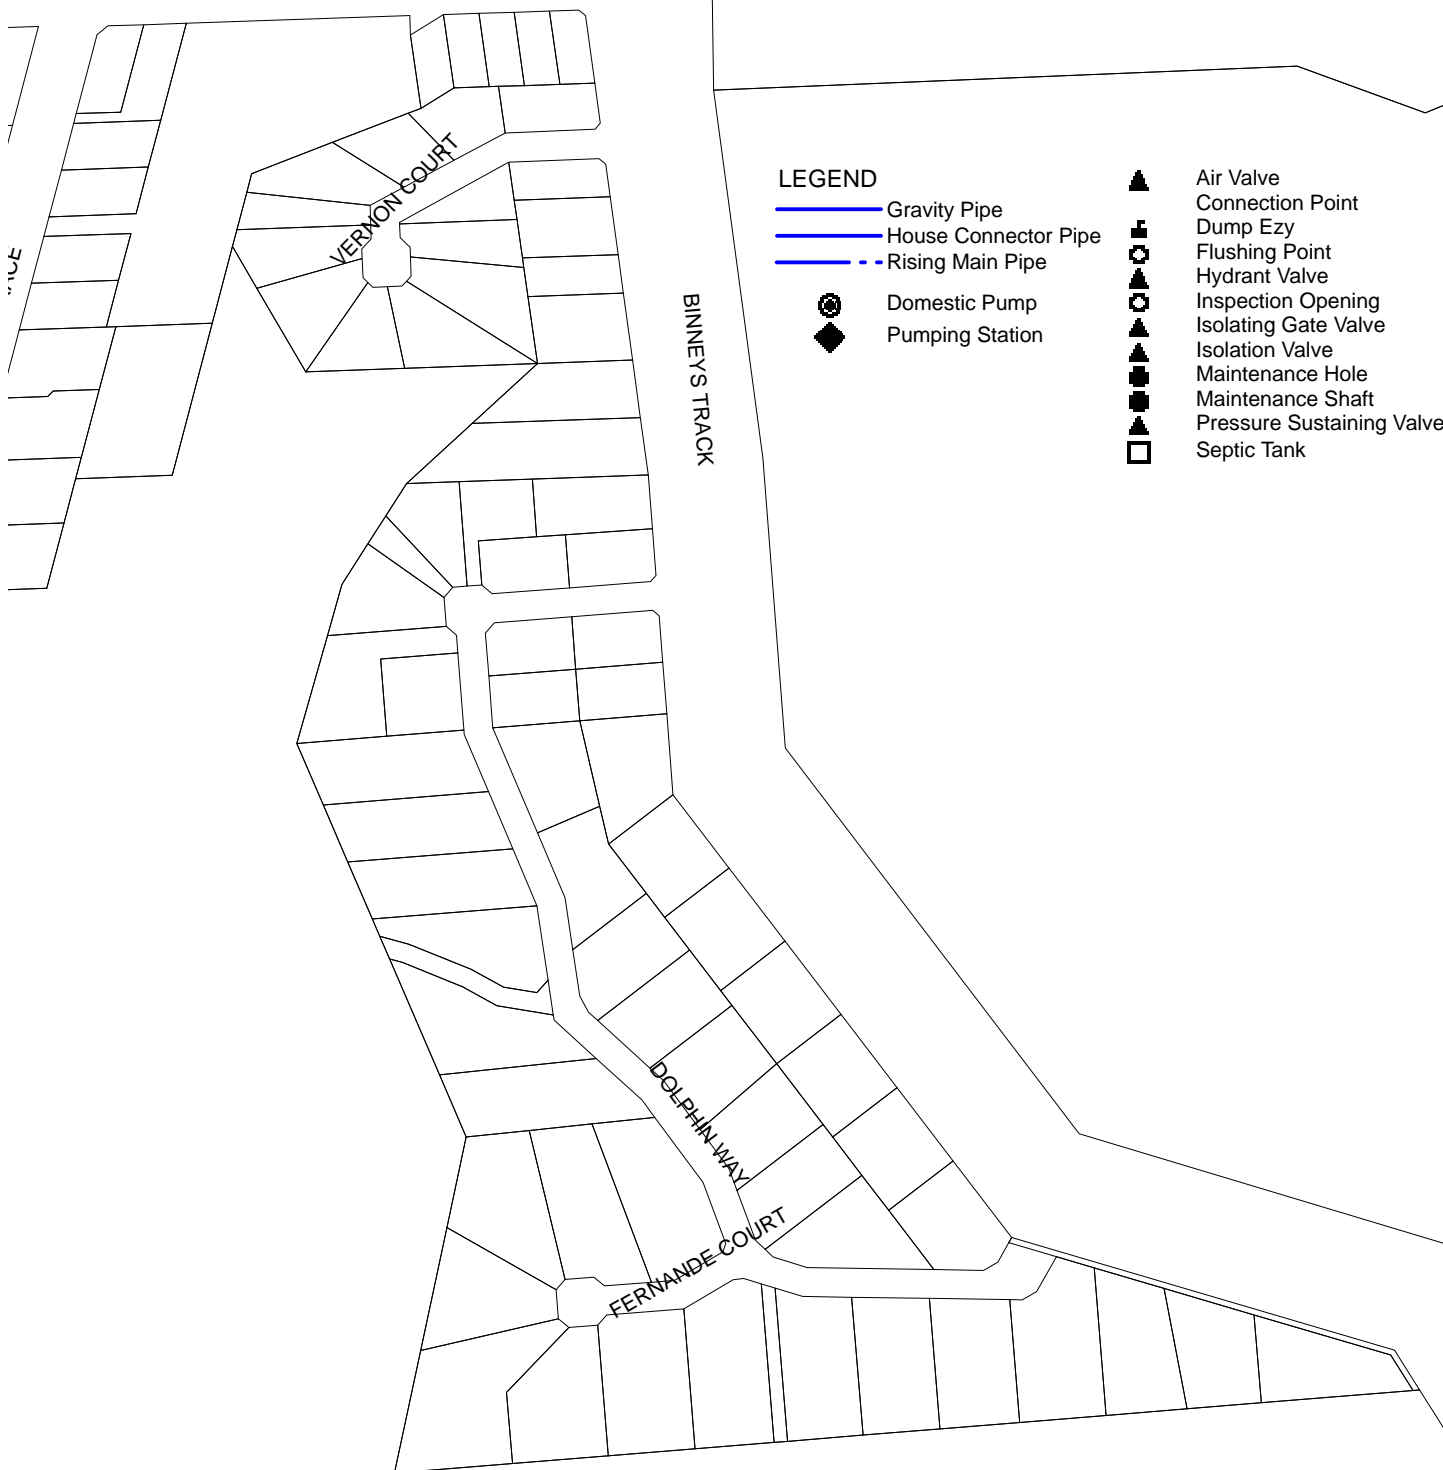


LEGEND

- Gravity Pipe
- House Connector Pipe
- Rising Main Pipe

- Domestic Pump
- Pumping Station

- Air Valve
- Connection Point
- Dump Ezy
- Flushing Point
- Hydrant Valve
- Inspection Opening
- Isolating Gate Valve
- Isolation Valve
- Maintenance Hole
- Maintenance Shaft
- Pressure Sustaining Valve
- Septic Tank

FOR CONTINUATION SEE SHEET 7

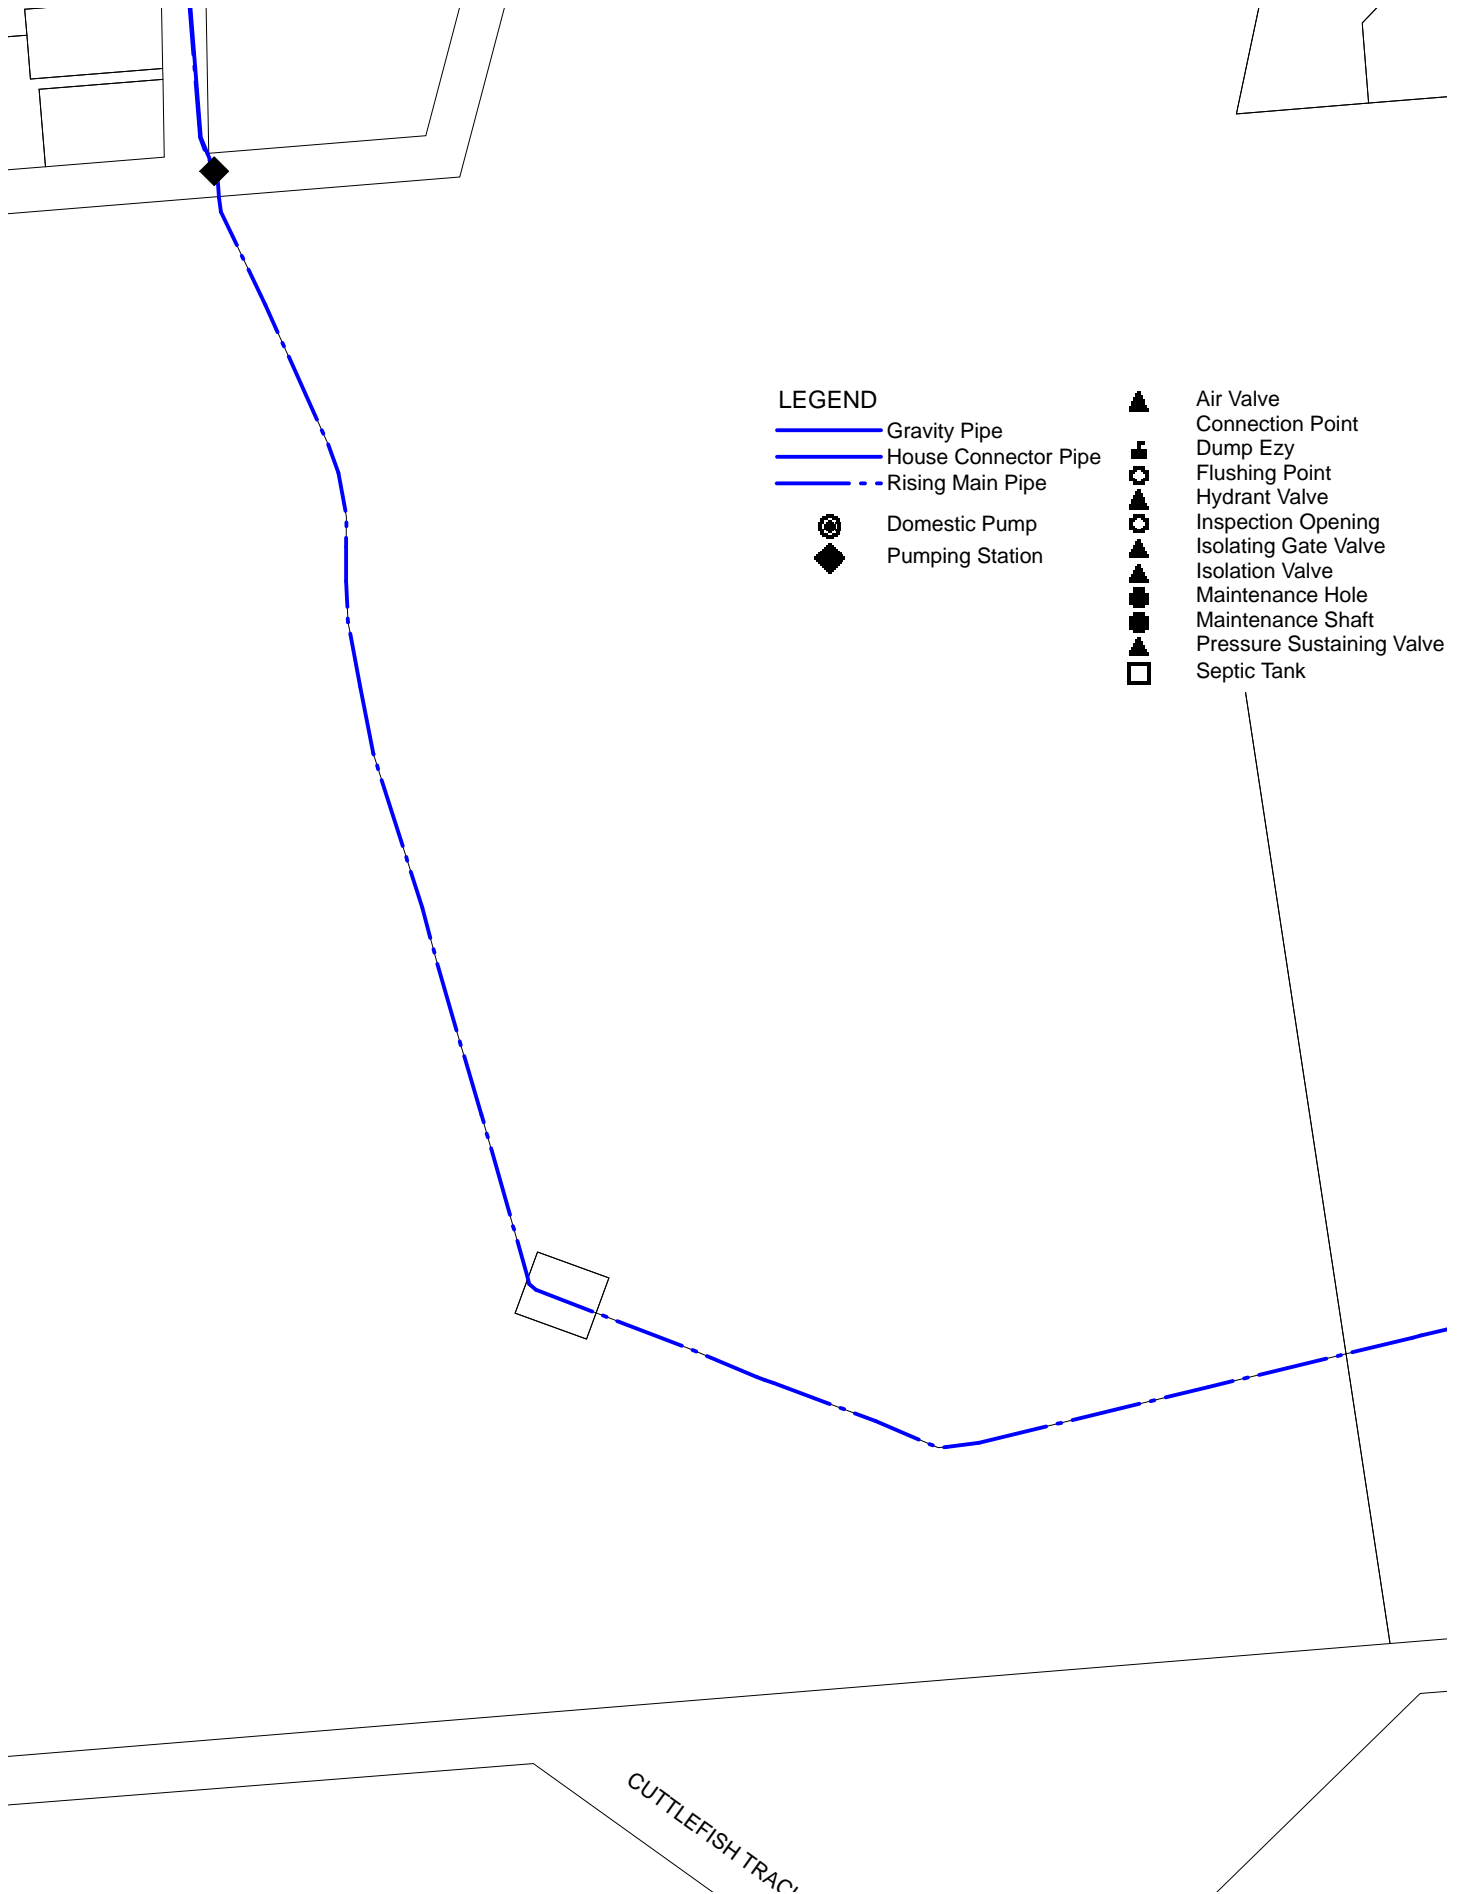

FOR CONTINUATION SEE SHEET 10

LEGEND

— Gravity Pipe
— House Connector Pipe
- - Rising Main Pipe

⊗ Domestic Pump
◆ Pumping Station

▲ Air Valve
● Connection Point
⊕ Dump Ezy
⊗ Flushing Point
⊗ Hydrant Valve
⊗ Inspection Opening
▲ Isolating Gate Valve
▲ Isolation Valve
● Maintenance Hole
● Maintenance Shaft
▲ Pressure Sustaining Valve
□ Septic Tank